




Know what's below.
Call before you dig.

APPROVED - Public Works Wastewater
SHORELINE
SUBJECT TO COMPLIANCE WITH SHORELINE MUNICIPAL CODE
By: cputnam Date: 06/11/2025

APPROVED - Traffic
SHORELINE
SUBJECT TO COMPLIANCE WITH SHORELINE MUNICIPAL CODE
By: Alec Bumgarner Date: 06/11/2025

APPROVED - ROW
SHORELINE
SUBJECT TO COMPLIANCE WITH SHORELINE MUNICIPAL CODE
By: Taylor Brown Date: 06/12/2025

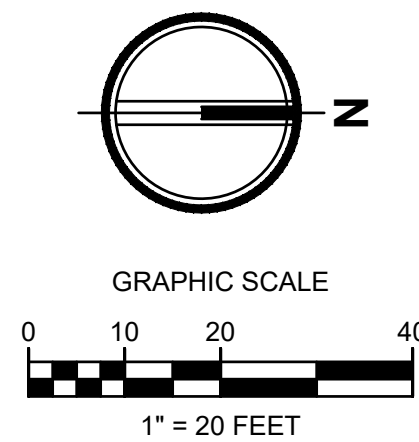

C9.00


PERMIT SET
03.19.2024
REVISIONS
PS4-04 01.14.2025
CCD-01 04.28.2025
ROW REV 05.23.2025

73-23104

15TH AVE NE
DEMOLITION
PLAN

FIRCREST NURSING FACILITY
WASHINGTON DEPARTMENT OF SOCIAL & HEALTH SERVICES
15230 15TH AVE NE, WASHINGTON 98155

NOTICE
ALTERATION OF THIS DOCUMENT SHALL BE MADE
BY THE DESIGNER. THE DESIGNER SHALL BE
RESPONSIBLE FOR OBTAINING ANY NECESSARY
PERMITS FOR ANY CHANGES TO THE
PROJECT. THE DESIGNER SHALL BE
RESPONSIBLE FOR OBTAINING ANY NECESSARY
PERMITS FOR ANY CHANGES TO THE
PROJECT. THE DESIGNER SHALL BE
RESPONSIBLE FOR OBTAINING ANY NECESSARY
PERMITS FOR ANY CHANGES TO THE
PROJECT.

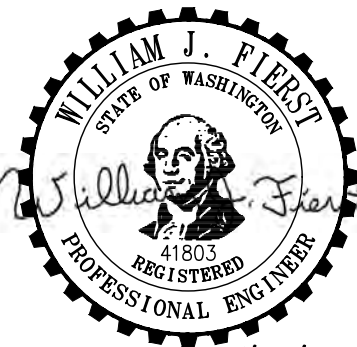


DLR GROUP
© DLR Group

LEGEND:

	IP INLET PROTECTION
	CE CONSTRUCTION ENTRANCE
	INTERCEPTOR SWALE
	CL CLEARING/PROJECT LIMITS
	SL SAWCUT LINE
	SF SILT FENCE
	EXISTING MAJOR CONTOURS
	EXISTING MINOR CONTOURS

KEYNOTES

- DEMOLISH EX. BUILDING AND ASSOCIATED FEATURES. CONTRACTOR SHALL OBTAIN DEMOLITION PERMIT FROM THE CITY OF SHORELINE
- DEMOLISH EX. FENCE
- DEMOLISH EX. ASPHALT
- DEMOLISH EX. CONCRETE SURFACING
- DEMOLISH EX. CURB
- DEMOLISH EX. WALL
- REMOVE EXISTING PAVEMENT MARKINGS
- DEMOLISH EX. ITEMS NOTED

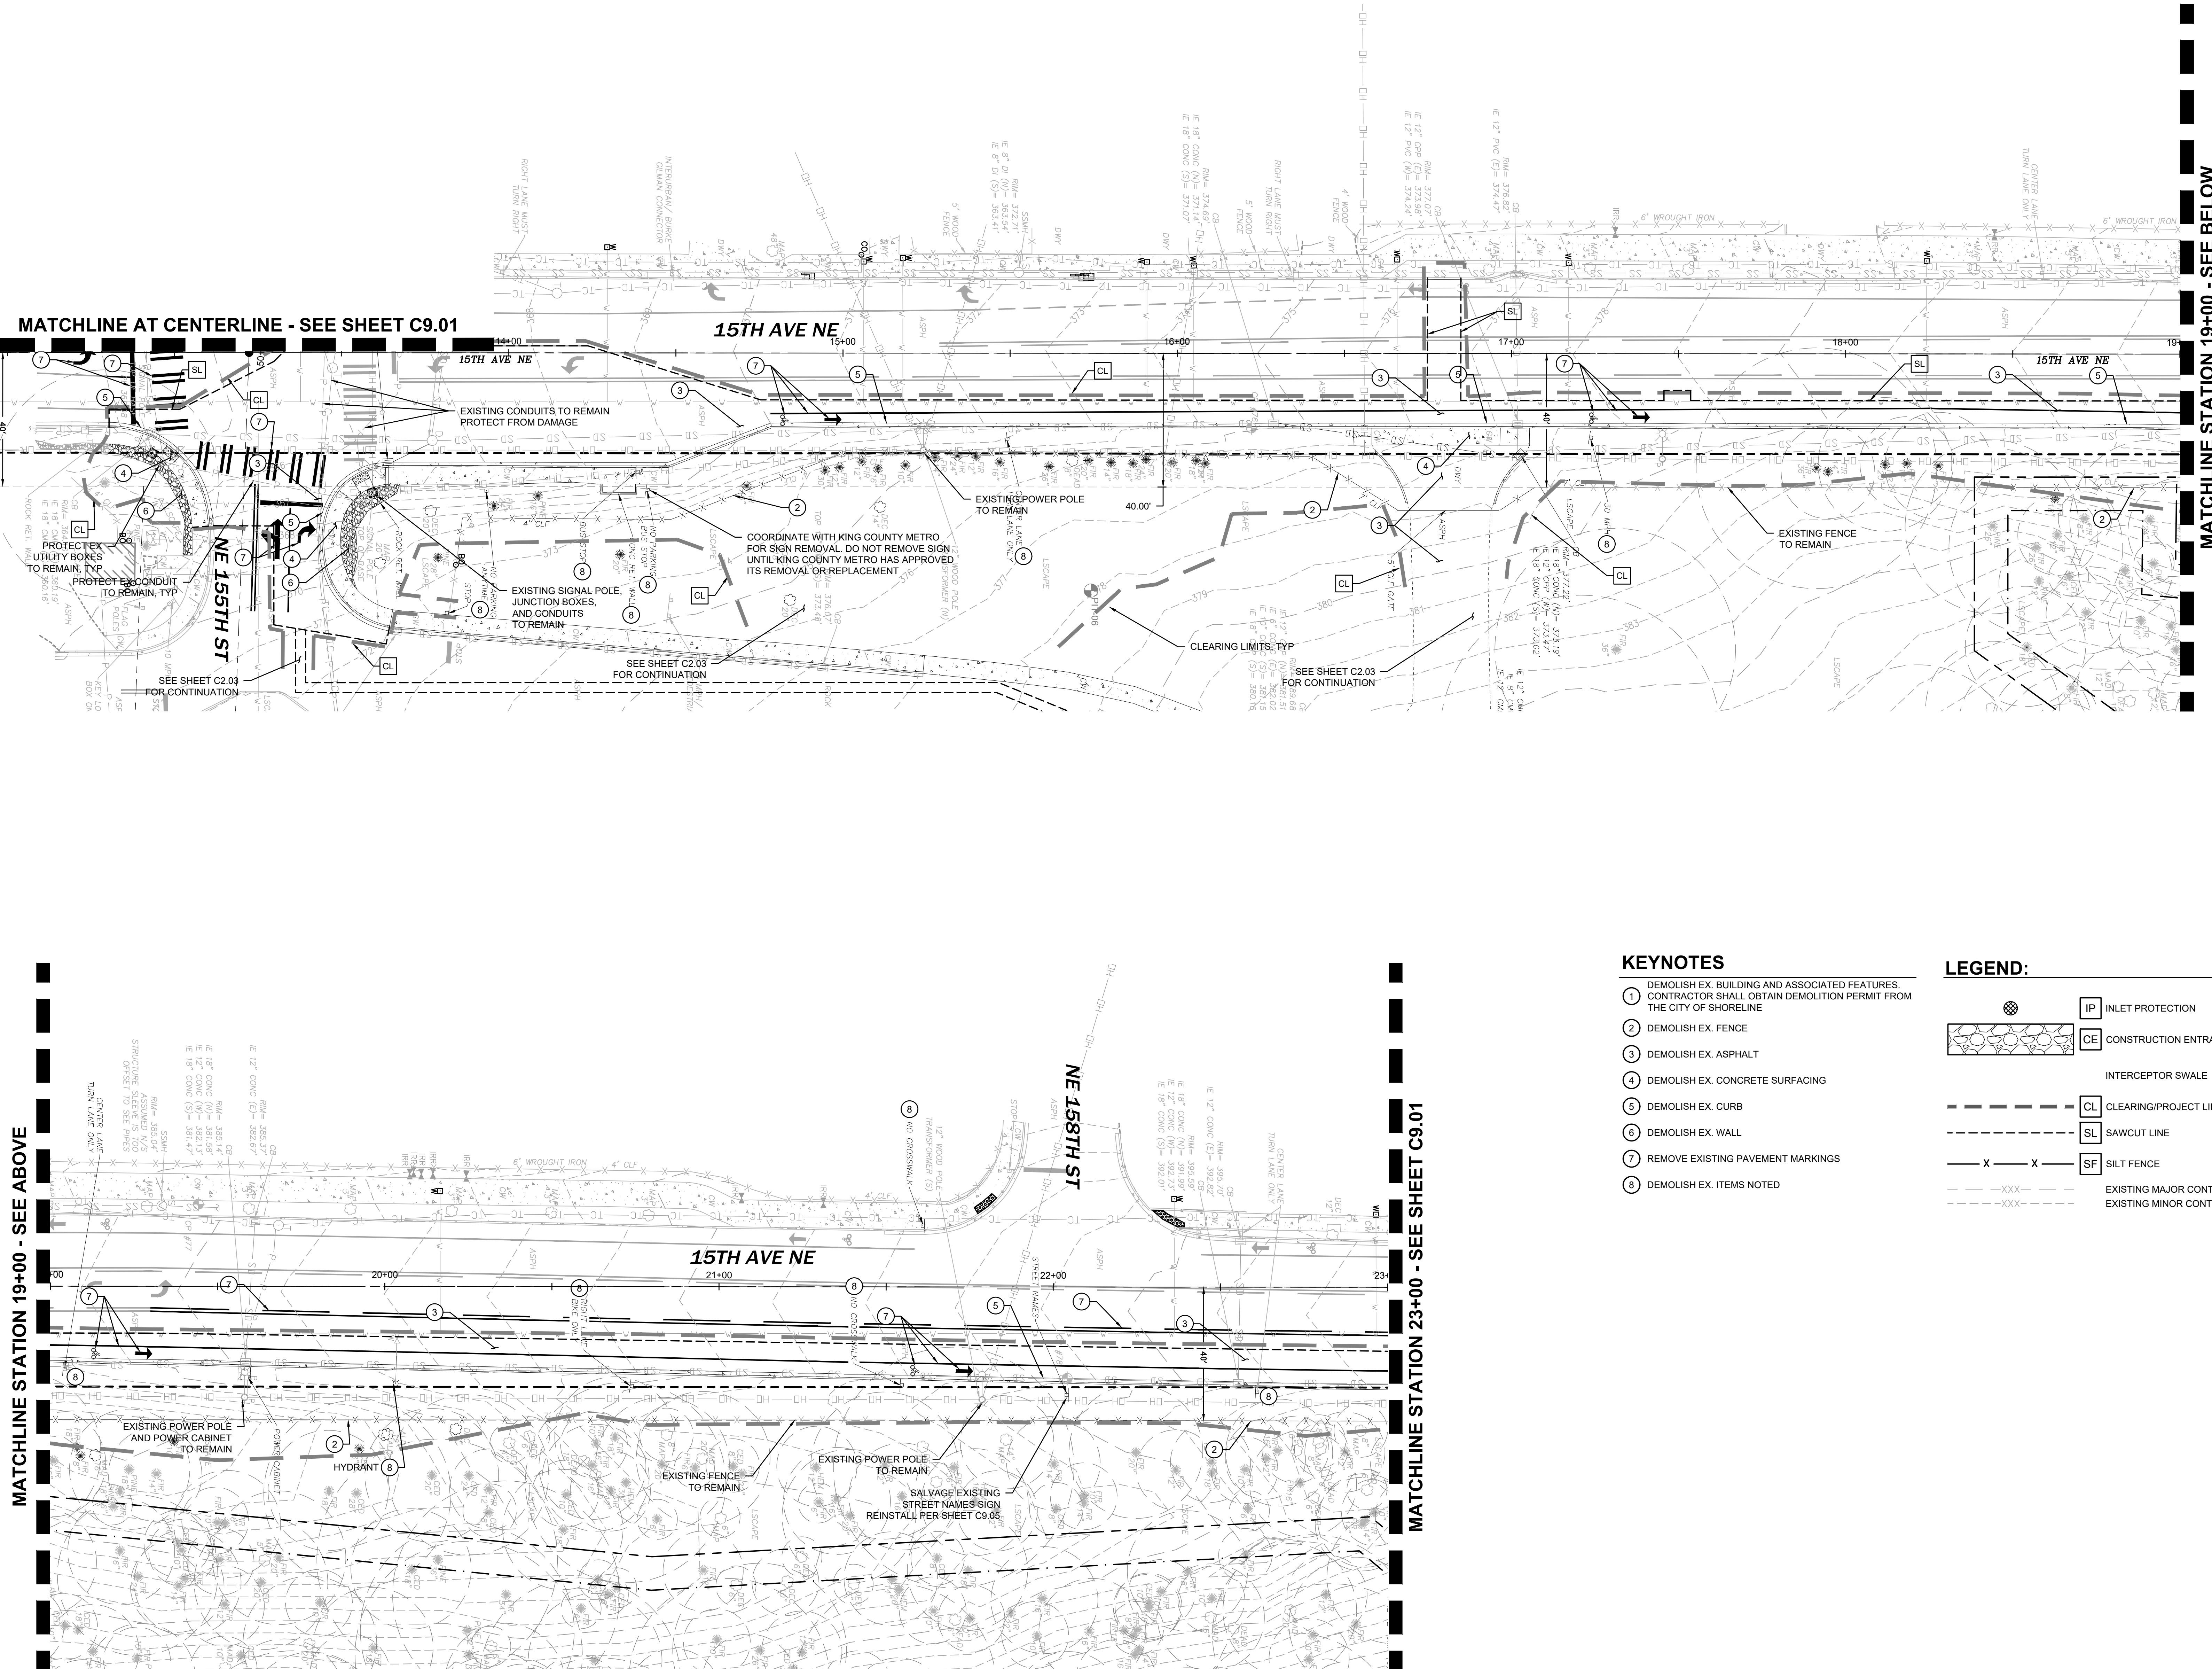



Know what's below.
Call before you dig.


5

3



4

2

1

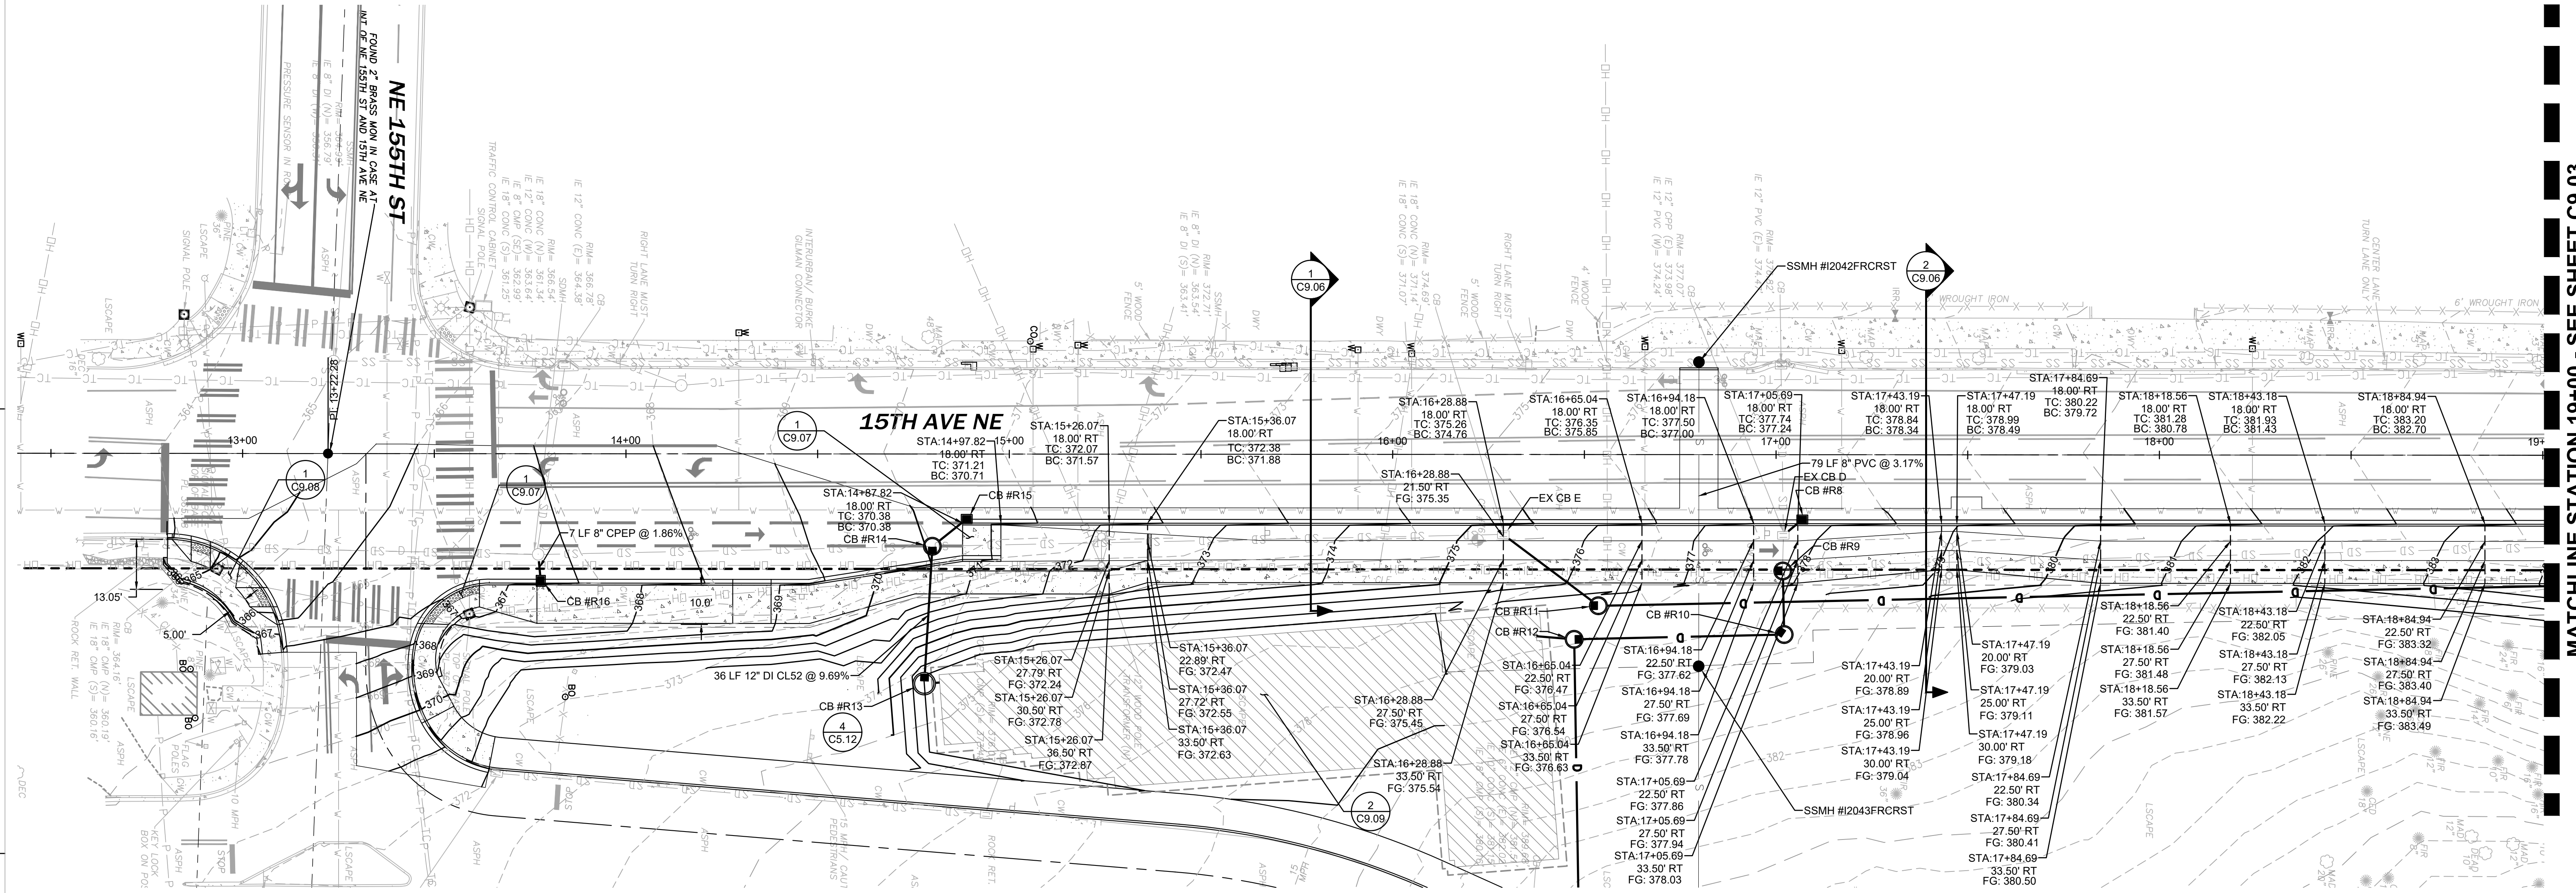

MATCHLINE STATION 19+00 - SEE SHEET C9.03

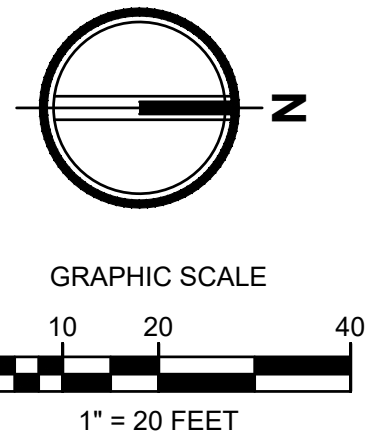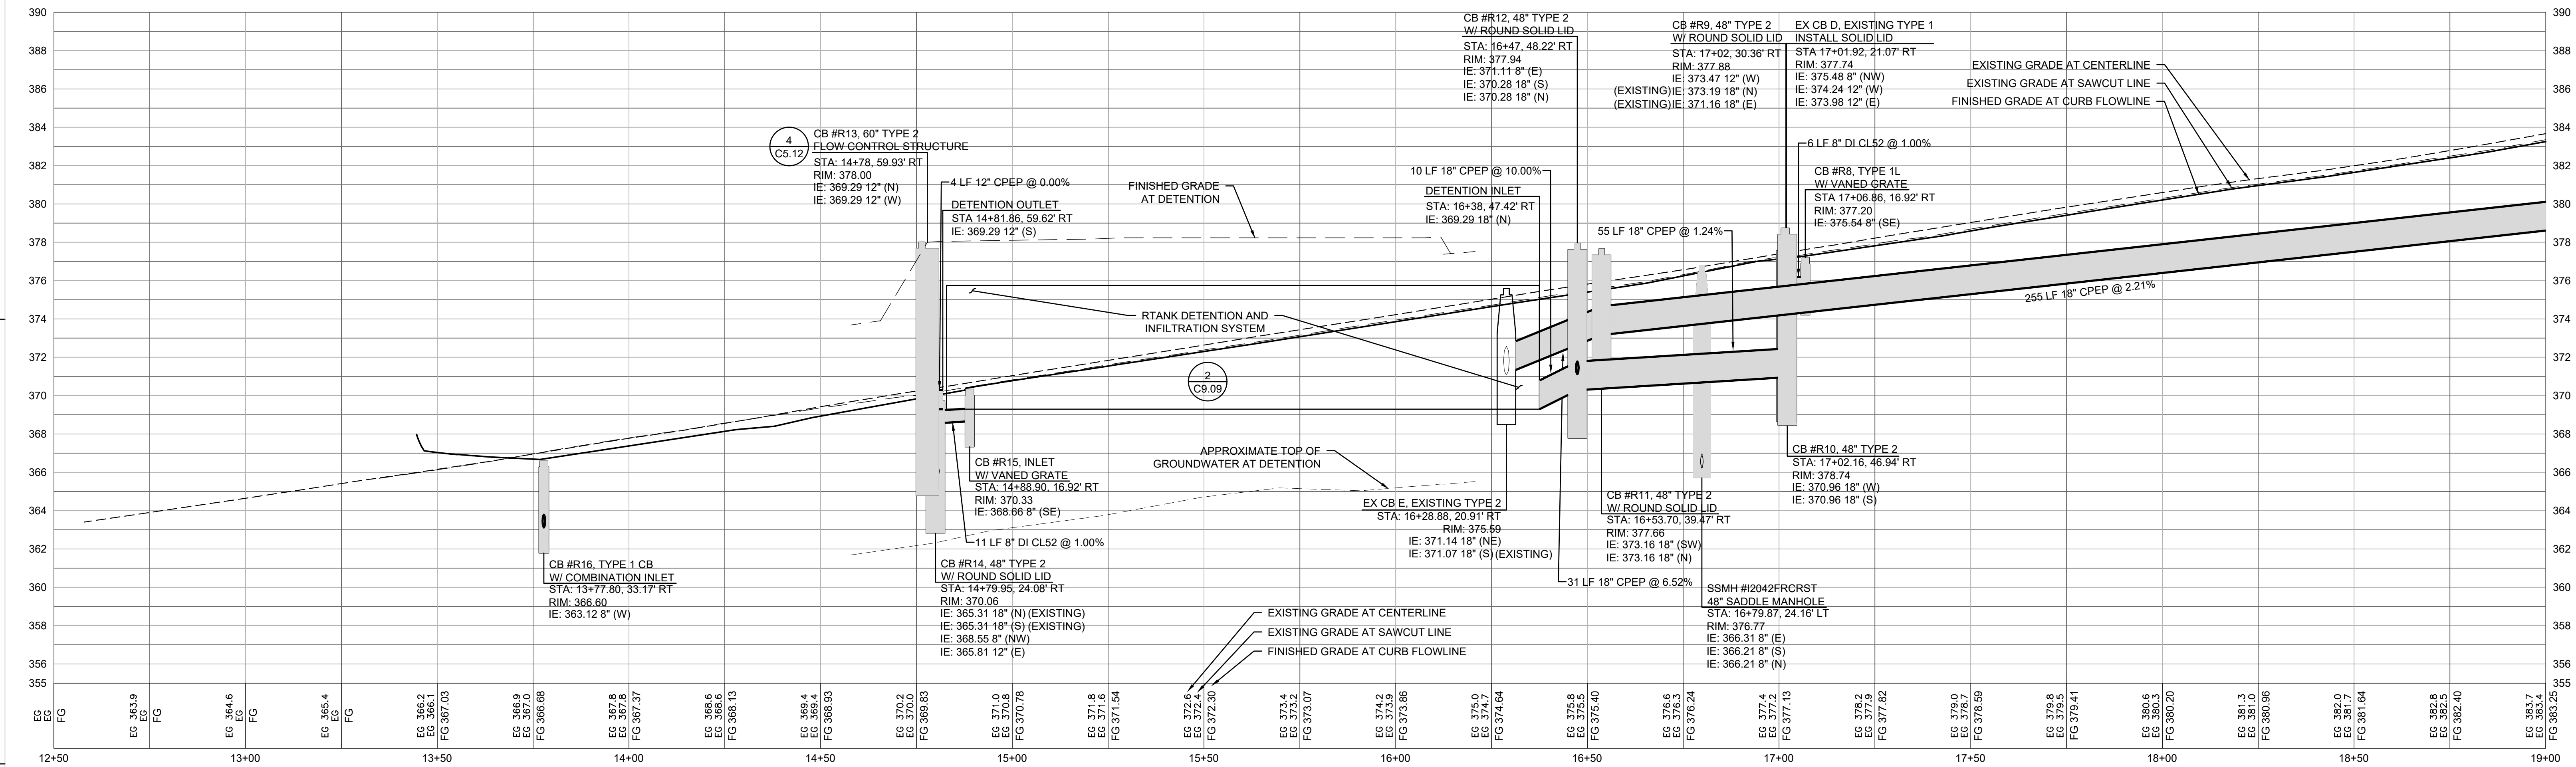


PERMIT SET
03.19.2024
REVISIONS
R54-04 01.14.2025
CCD-01 04.28.2025
ROW REV 05.23.2025

73-23104
15TH AVE NE
PLAN AND
PROFILE

C9.02

FIRCREST NURSING FACILITY
WASHINGTON DEPARTMENT OF SOCIAL & HEALTH SERVICES
15230 15TH AVE SHORELINE, WASHINGTON 98155

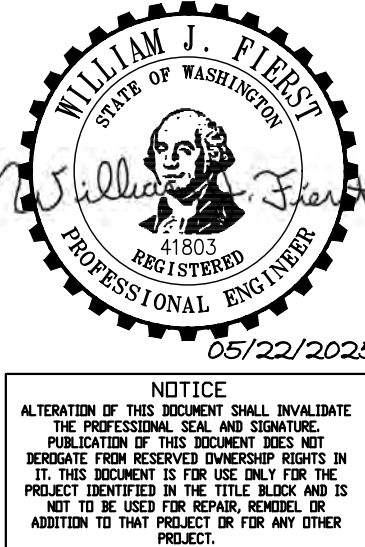

Autodesk Docs: 773-23104-00 Kiewit-Fircrest Nursing Facility/73-23104-00_Triquest Nursing Facility_AR_2022.rvt
4/3/2023 9:28:21 AM



Know what's below.
Call before you dig.

1

2




3



4

5

MATCHLINE STATION 19+00 - SEE SHEET C9.02

MATCHLINE STATION 23+00 - SEE SHEET C9.04

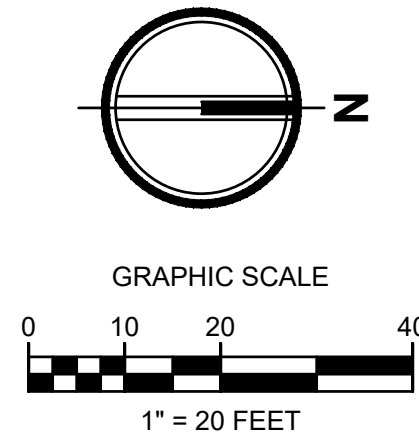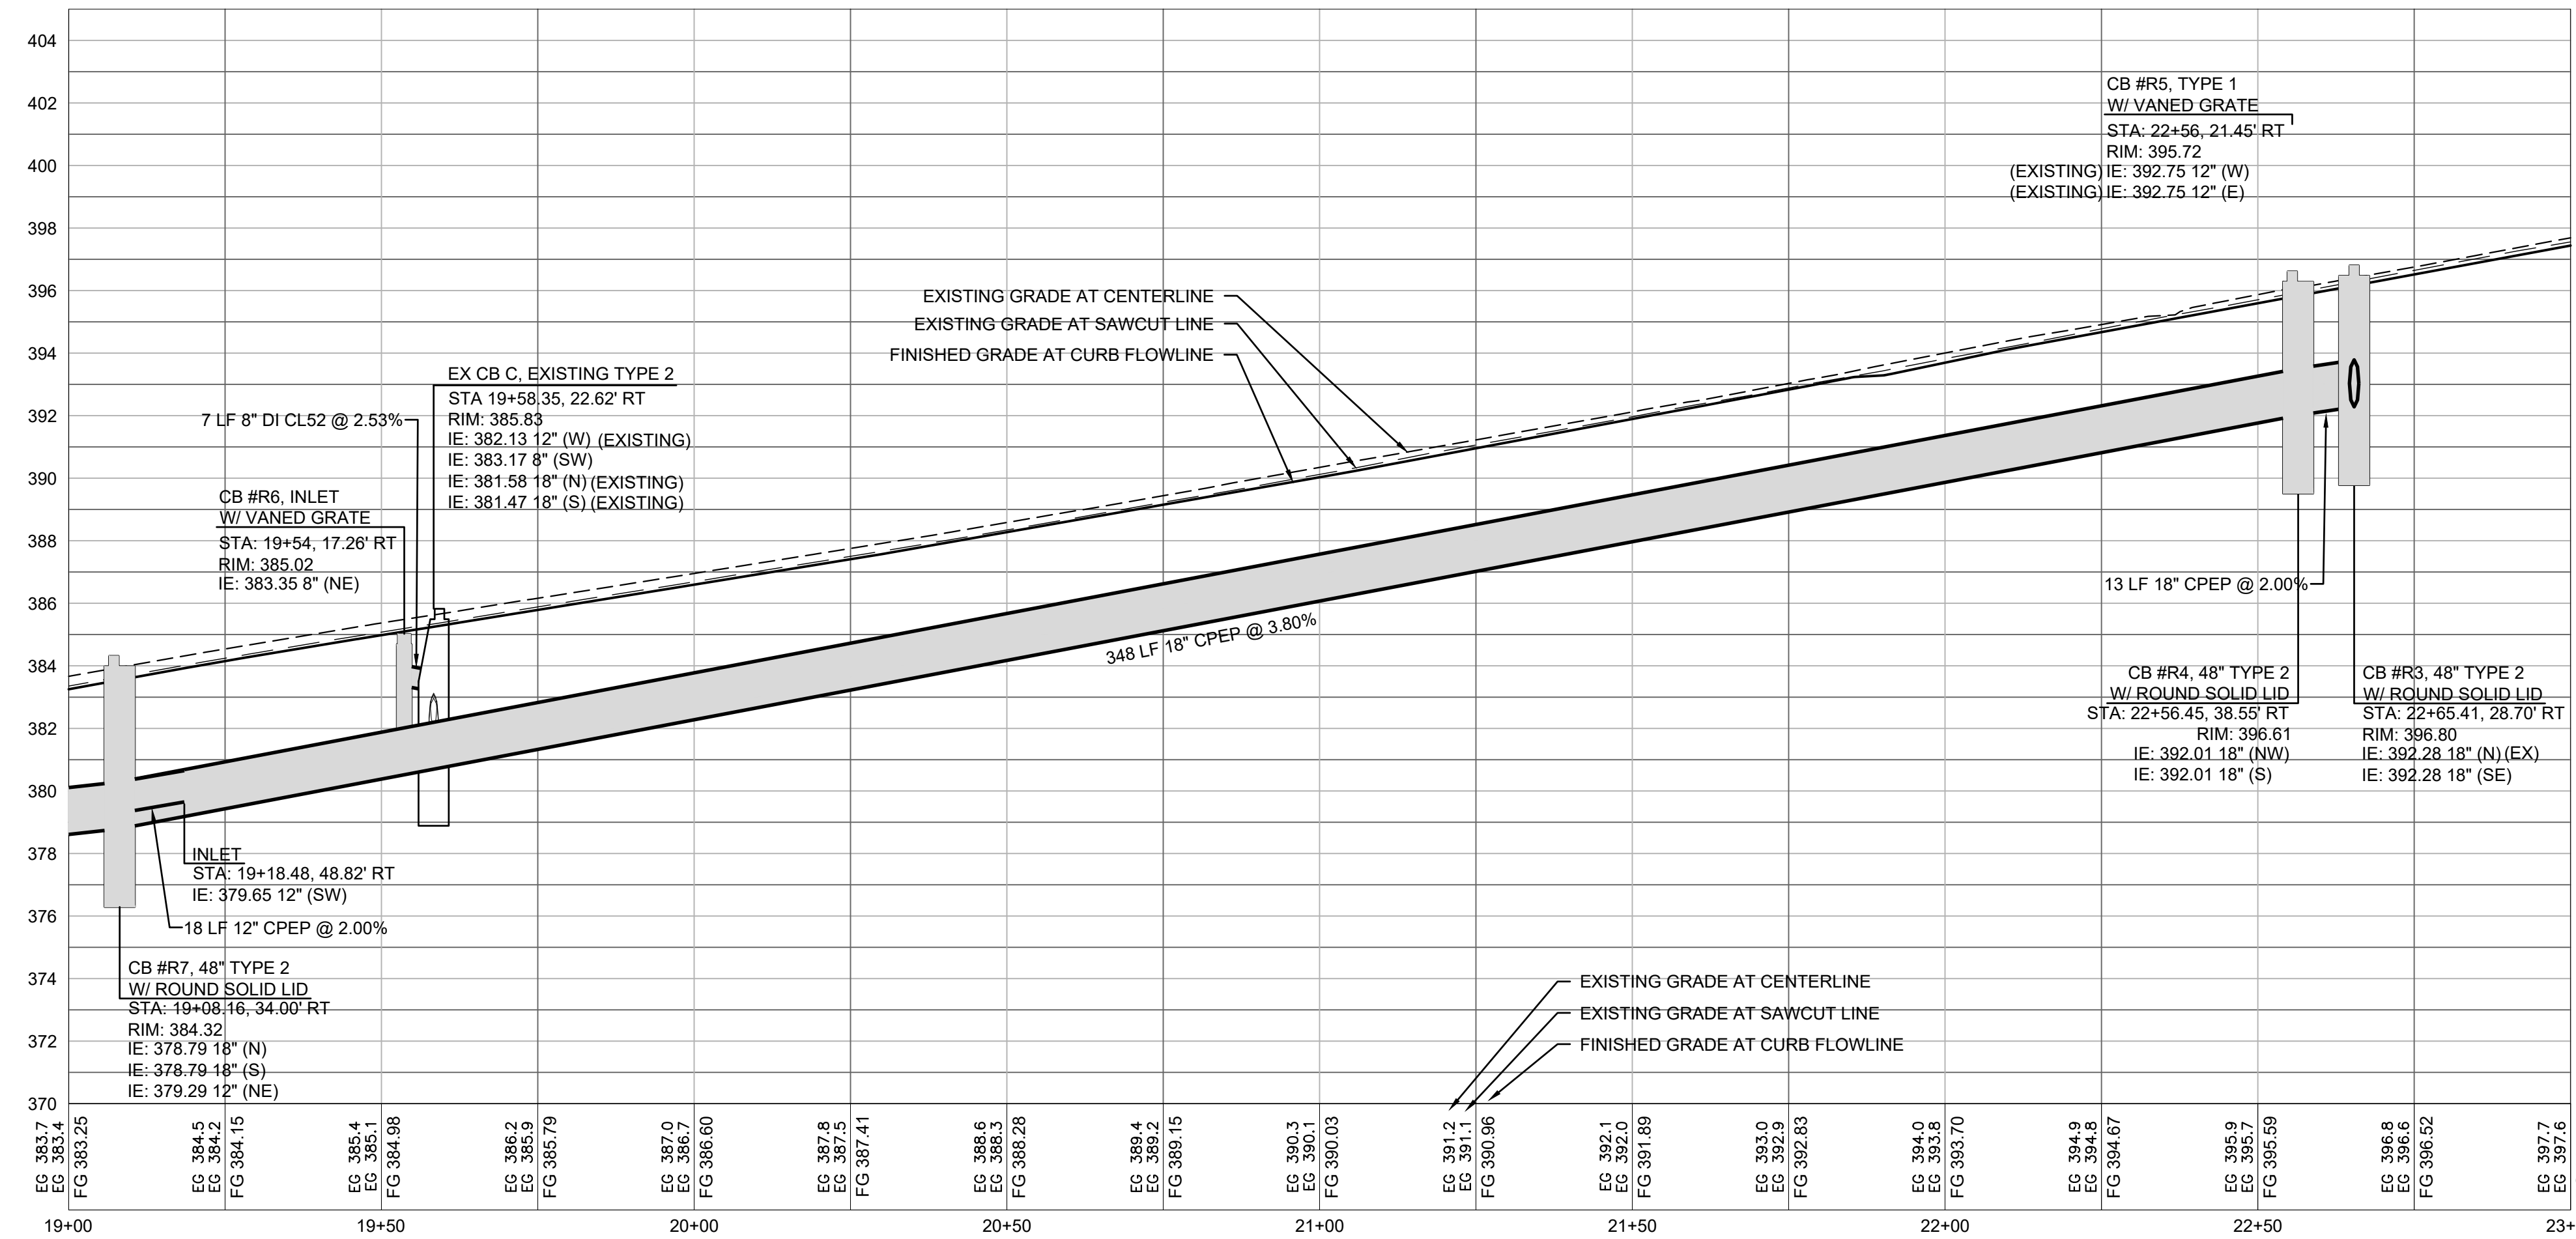
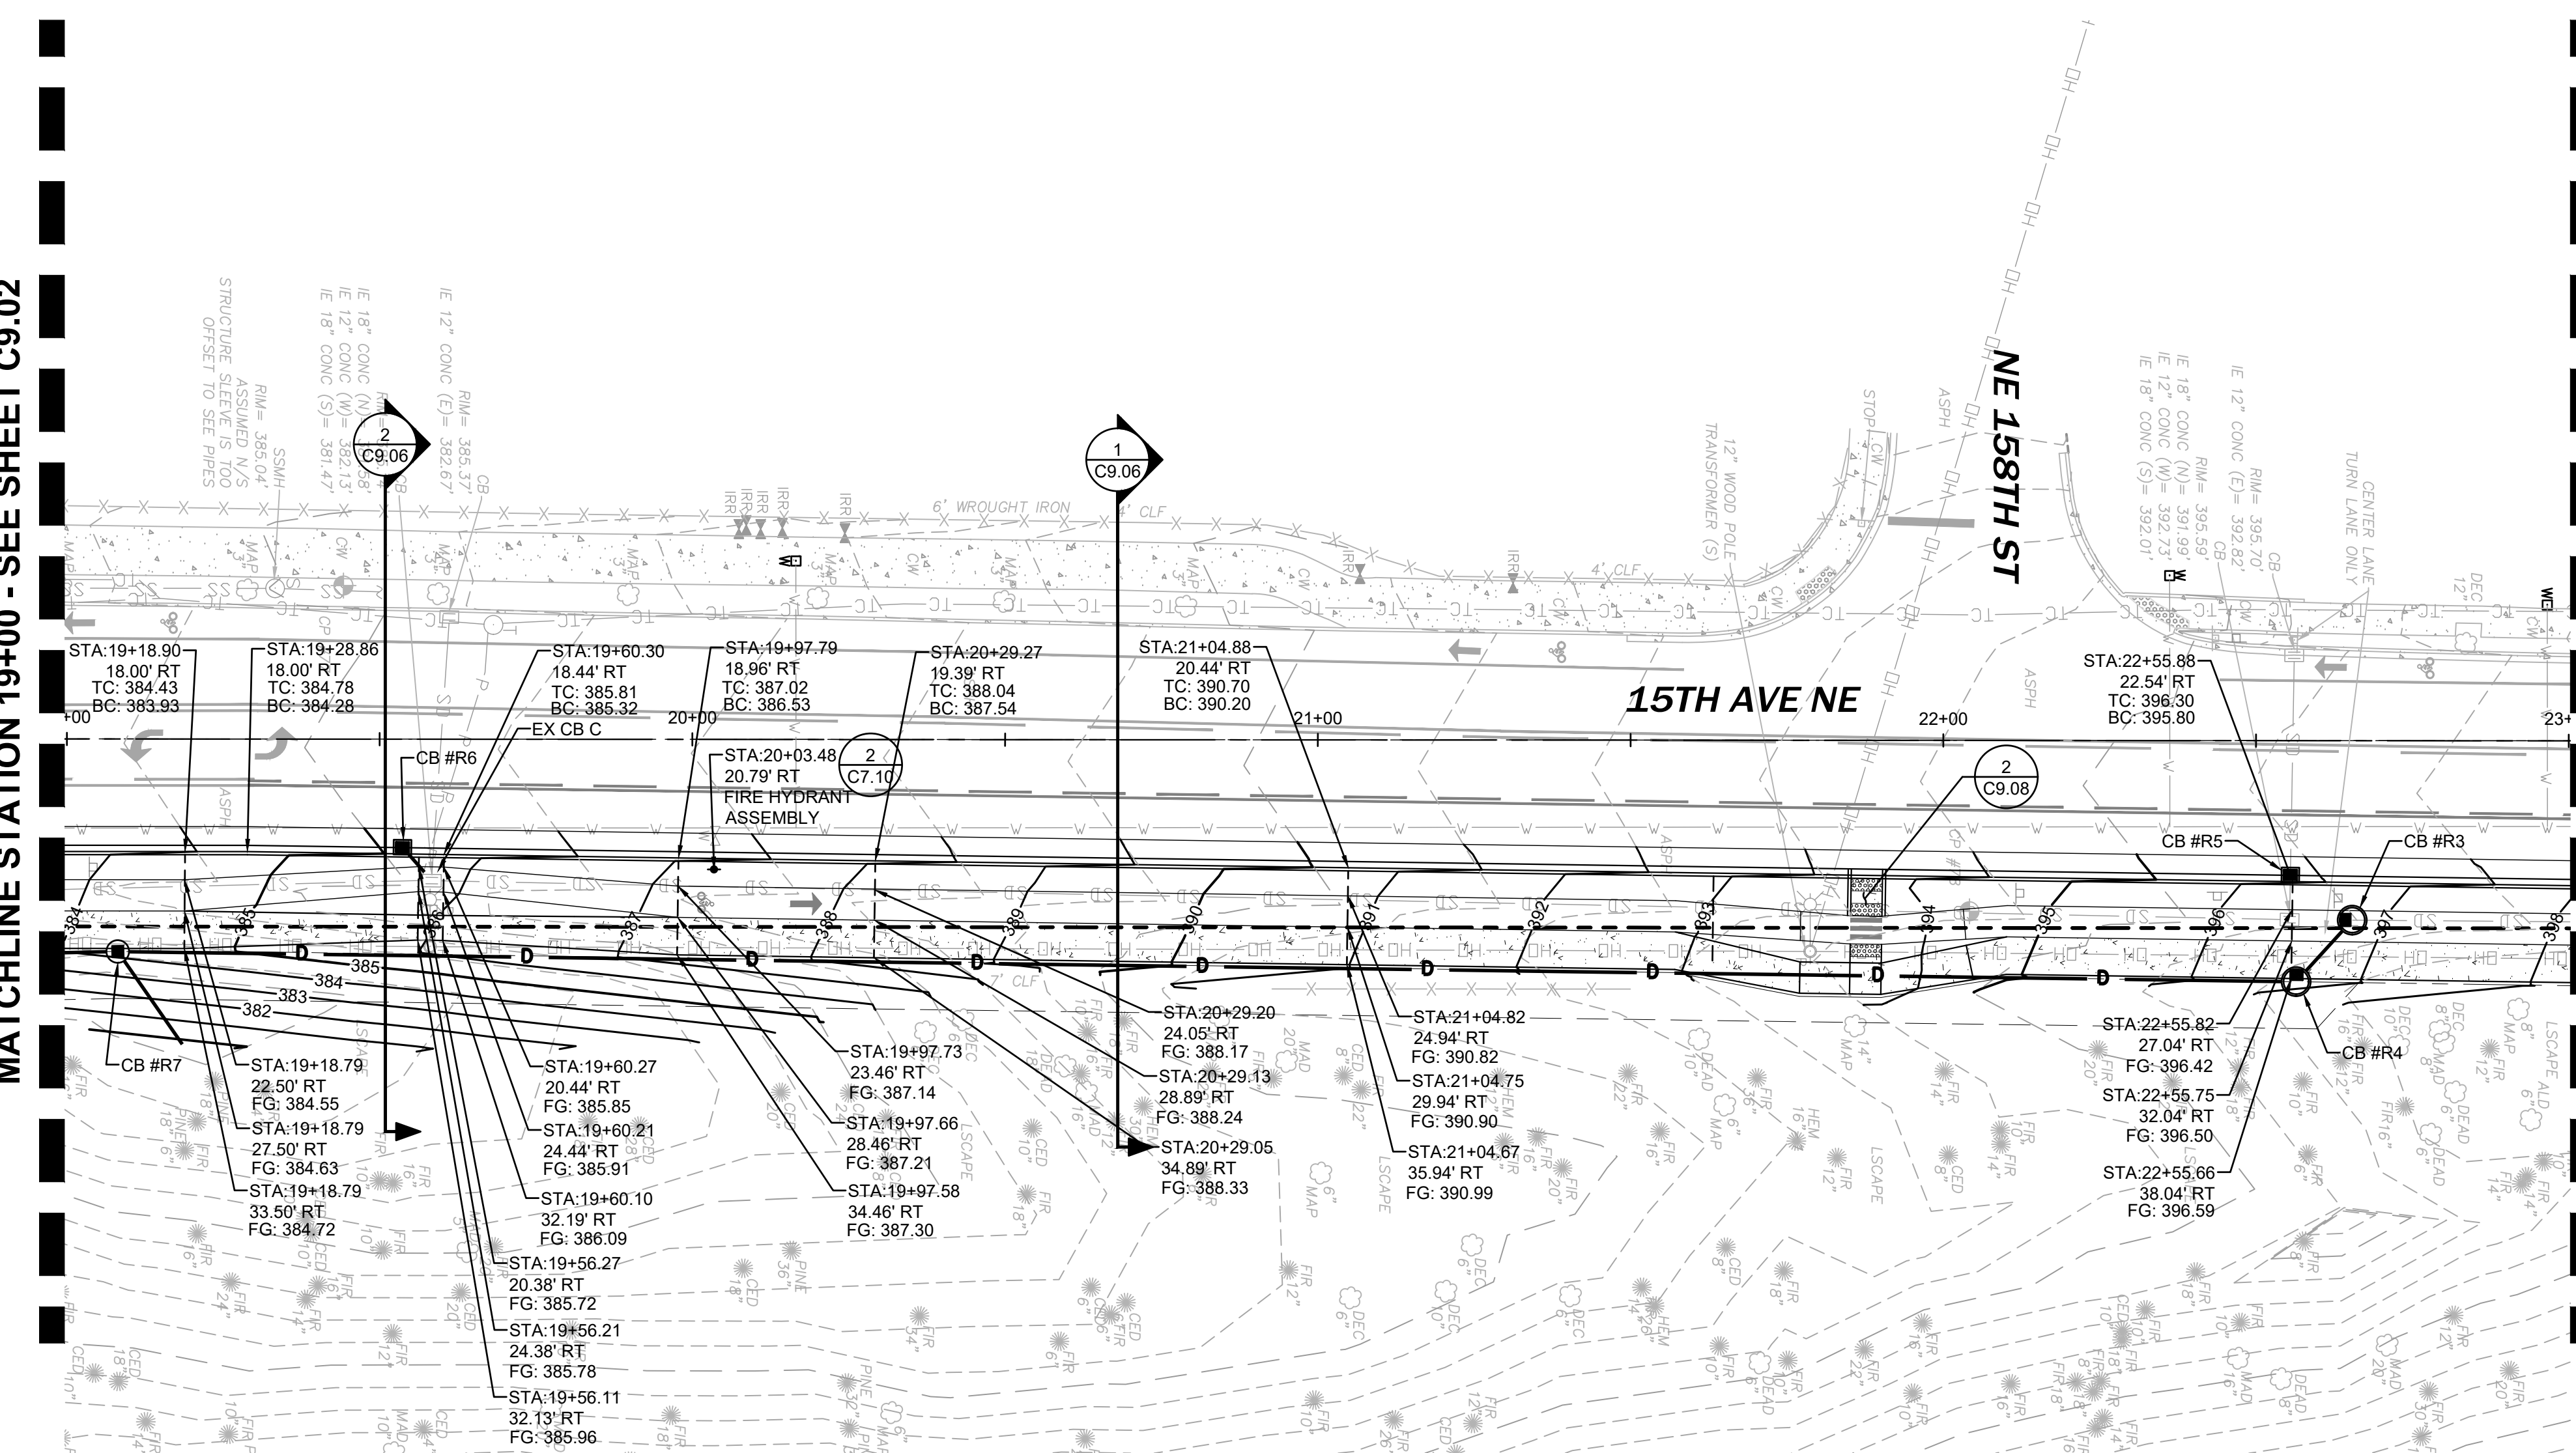


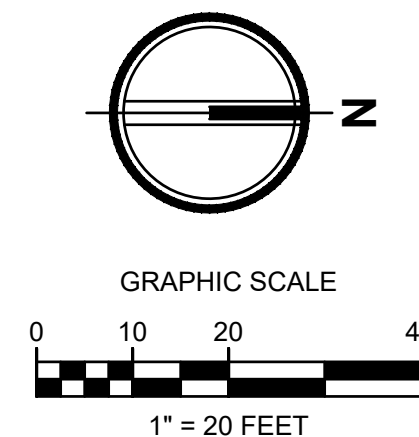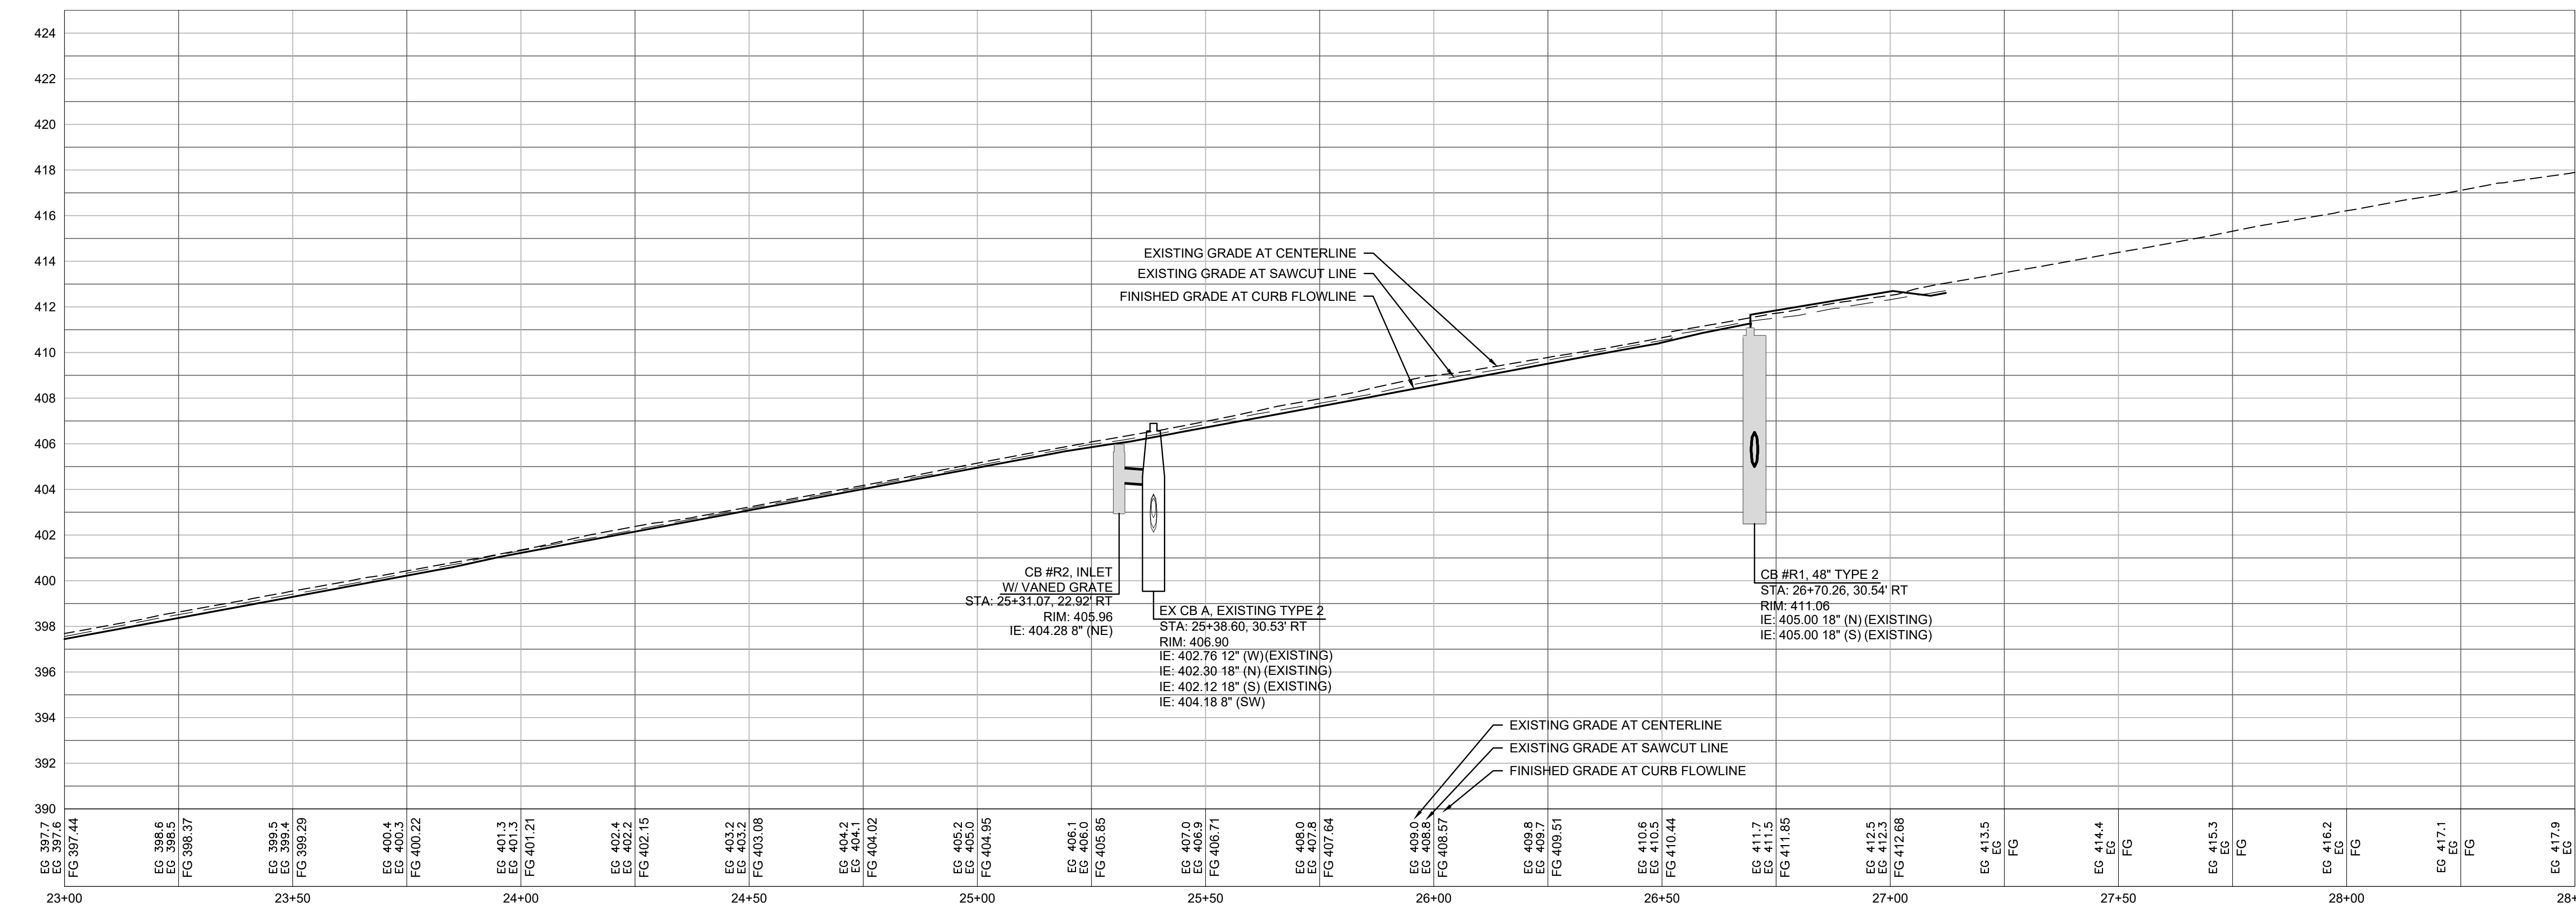



Know what's below.
Call before you dig.

1
2
3
4
5

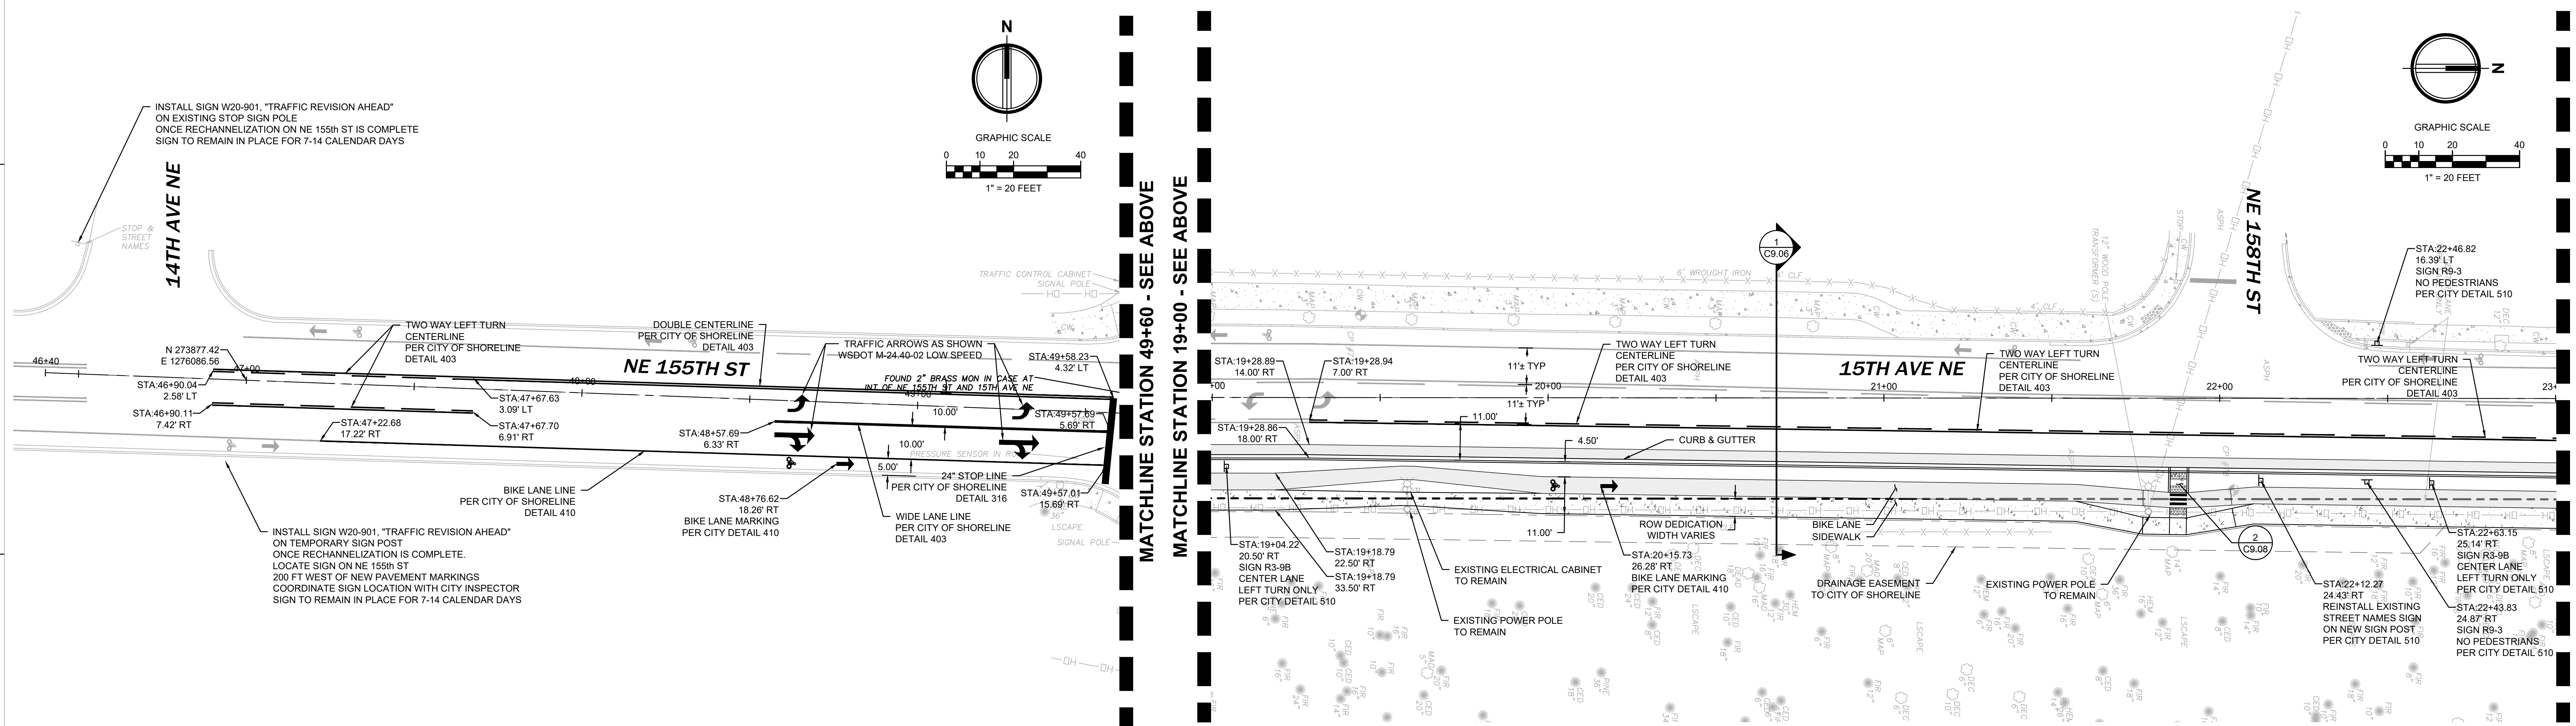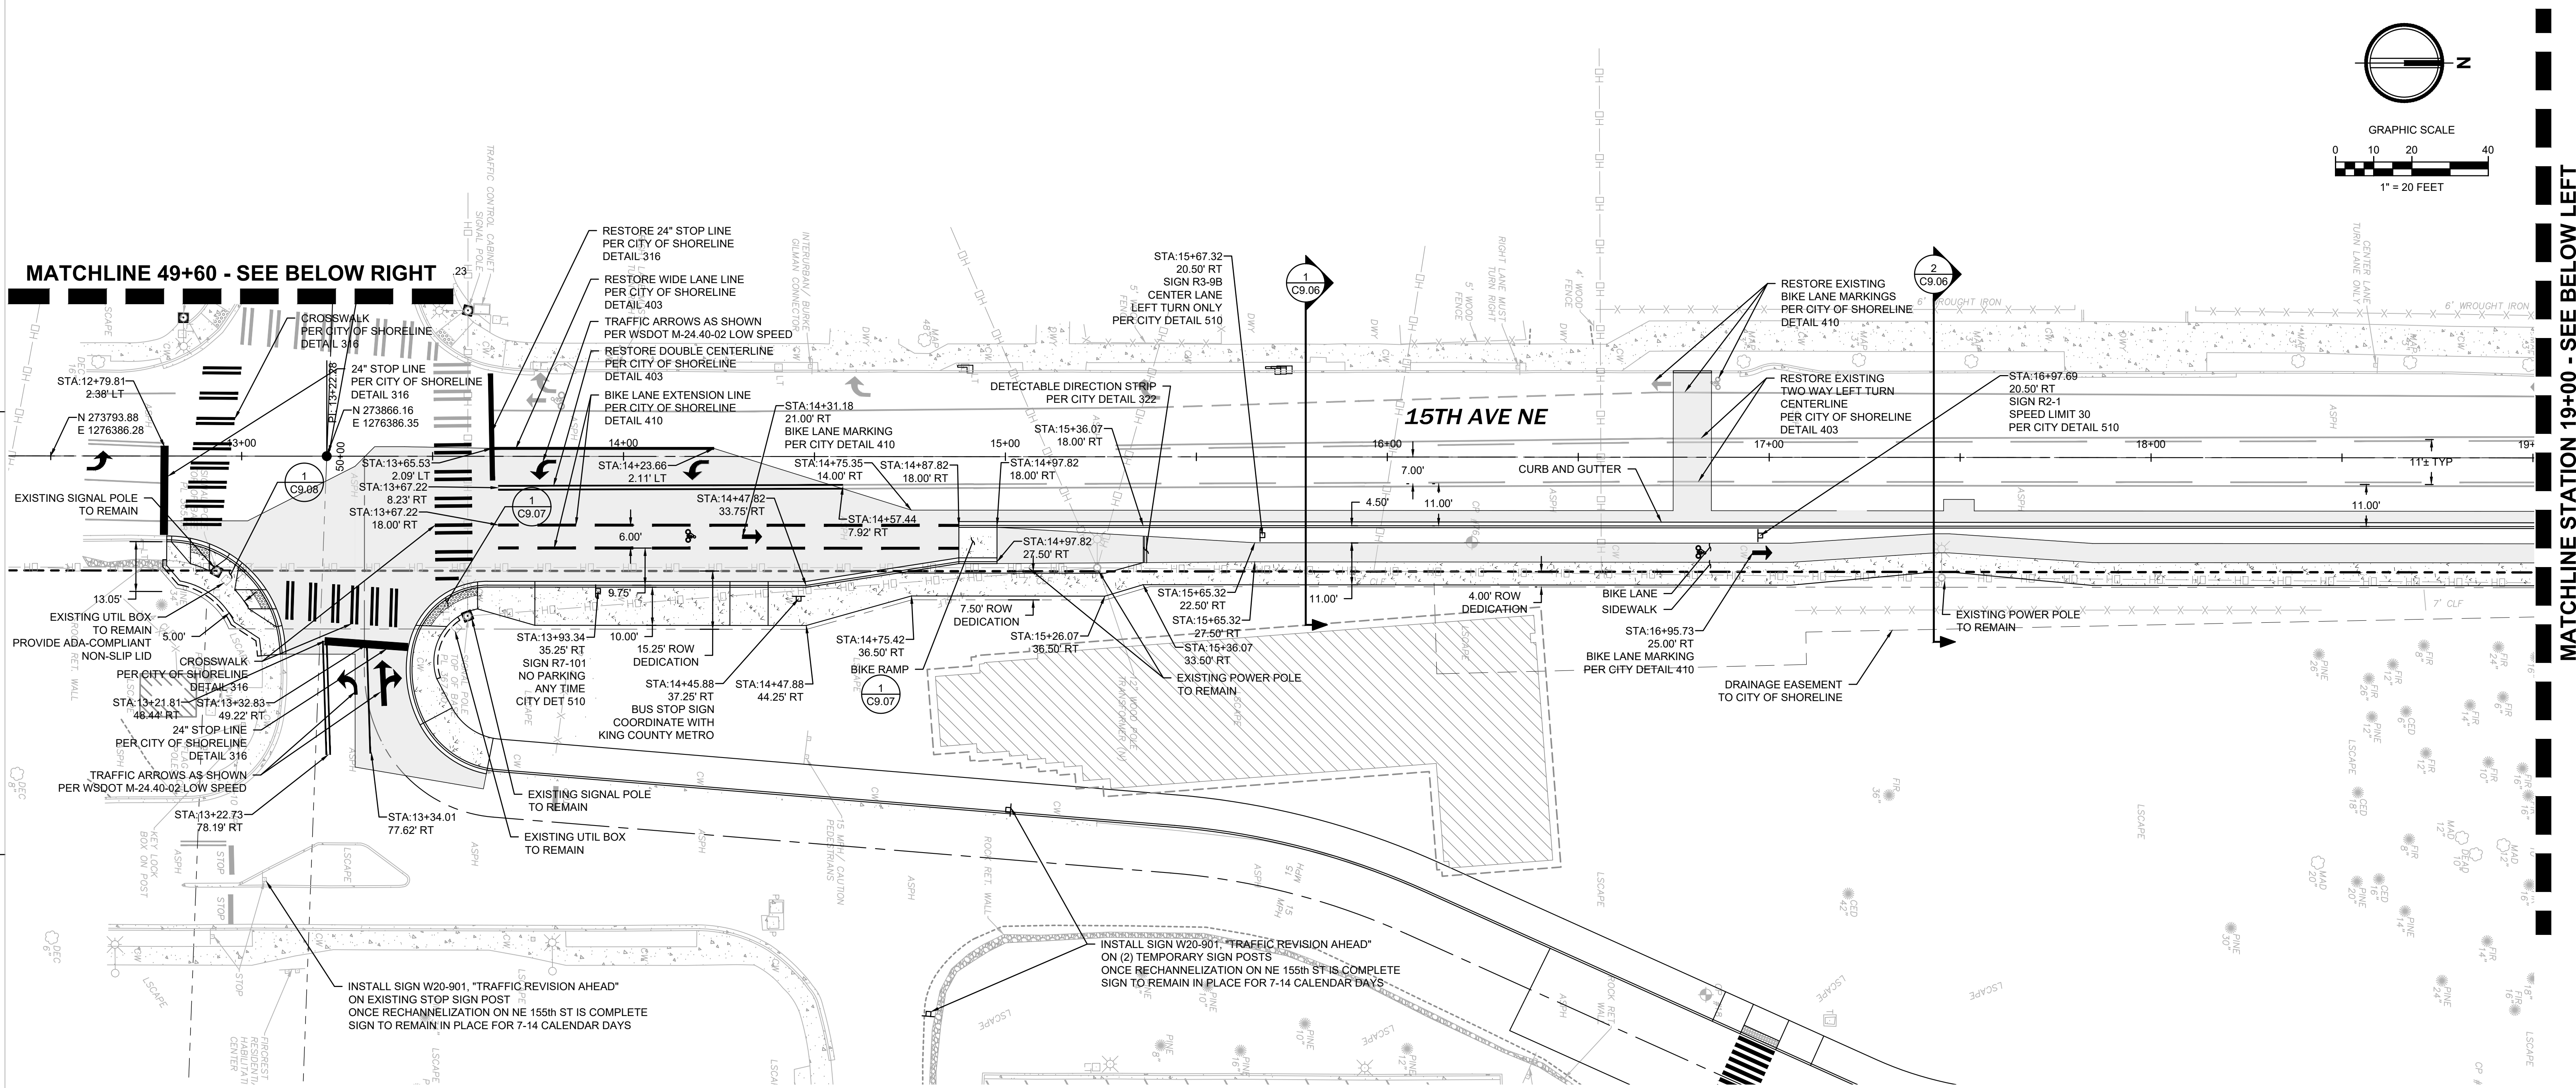

NOTICE
ALTERNATION OF THE DESIGN SHALL BE VALIDATED
FOR THE PROJECT BY THE DESIGNER. THE DESIGNER
SHALL BE RESPONSIBLE FOR THE DESIGN AND THE
PERMIT SET. THE DESIGNER SHALL BE RESPONSIBLE
FOR THE DESIGN AND THE PERMIT SET. THE DESIGNER
SHALL BE RESPONSIBLE FOR THE DESIGN AND THE
PERMIT SET. THE DESIGNER SHALL BE RESPONSIBLE
FOR THE DESIGN AND THE PERMIT SET.

PERMIT SET
03.19.2024
REVISIONS
R54-04 01.14.2025
CCD-01 04.28.2025
ROW REV 05.23.2025

73-23104
15TH AVE NE
PAVING PLAN

Autodesk Docs/73-23104-00 Kiewit-Fircrest Nursing Facility/73-23104-00_Triorest Nursing Facility_AR_2022.rvt
4/3/2023 9:28:21 AM



Know what's below.
Call before you dig.

3


4

5

1

2

MATCHLINE STATION 23+00 - SEE SHEET xxx

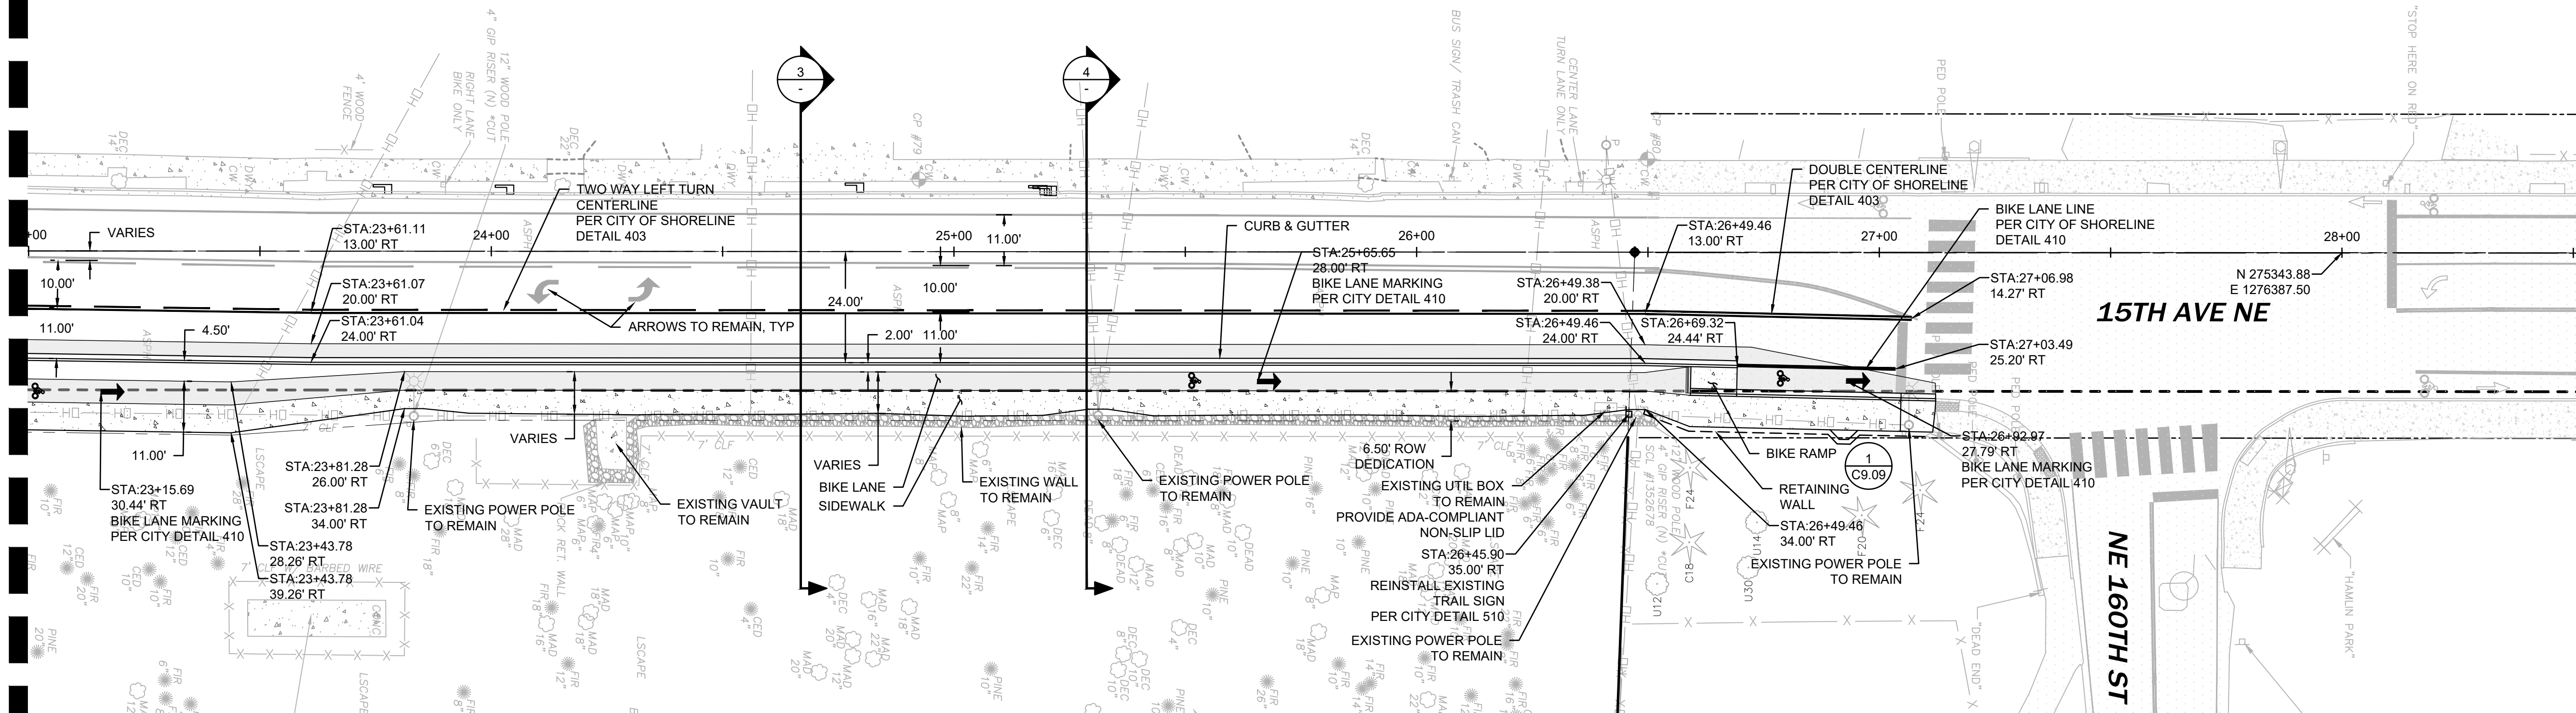


1 TYPICAL ROAD SECTION
NOT TO SCALE

3 ROAD SECTION AT RETAINING WALL
NOT TO SCALE

2 ROAD SECTION AT POWER POLE
NOT TO SCALE

4 ROAD SECTION AT POWER POLE & RETAINING WALL
NOT TO SCALE

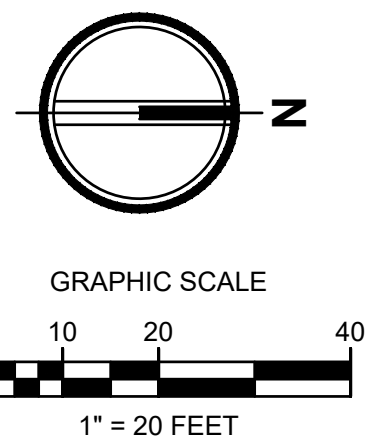


FIRCREST NURSING FACILITY
WASHINGTON DEPARTMENT OF SOCIAL & HEALTH SERVICES
15230 15TH AVE. SHORELINE, WASHINGTON 98155

PERMIT SET
03.19.2024
REVISIONS
RS4-04 01.14.2025
CCD-01 04.28.2025
ROW REV 05.23.2025

73-23104
15TH AVE NE
PAVING PLAN

C9.06

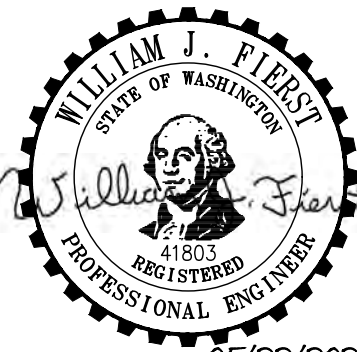


NOTICE
ALTERNATE OF THE DESIGN SHALL MAINTAIN
THE PROFESSIONAL SEAL AND SIGNATURE
FOR CREDIT OF THIS DESIGN SHALL BE
MAINTAINED FOR THE DESIGNER'S USE IN
THE EVENT OF THE DESIGNER'S DEATH OR
REMOVAL FROM THE DESIGNER'S FIRM AND
SHALL BE MAINTAINED IN THE FIRM'S FILES
FOR THE DESIGNER'S FIRM'S USE.




Autodesk Docs://73-23104-00 Kiewit-Fircrest Nursing Facility/73-23104-00_Tircrest Nursing Facility_AR_2022.rvt
4/3/2023 9:28:21 AM



Know what's below.
Call before you dig.

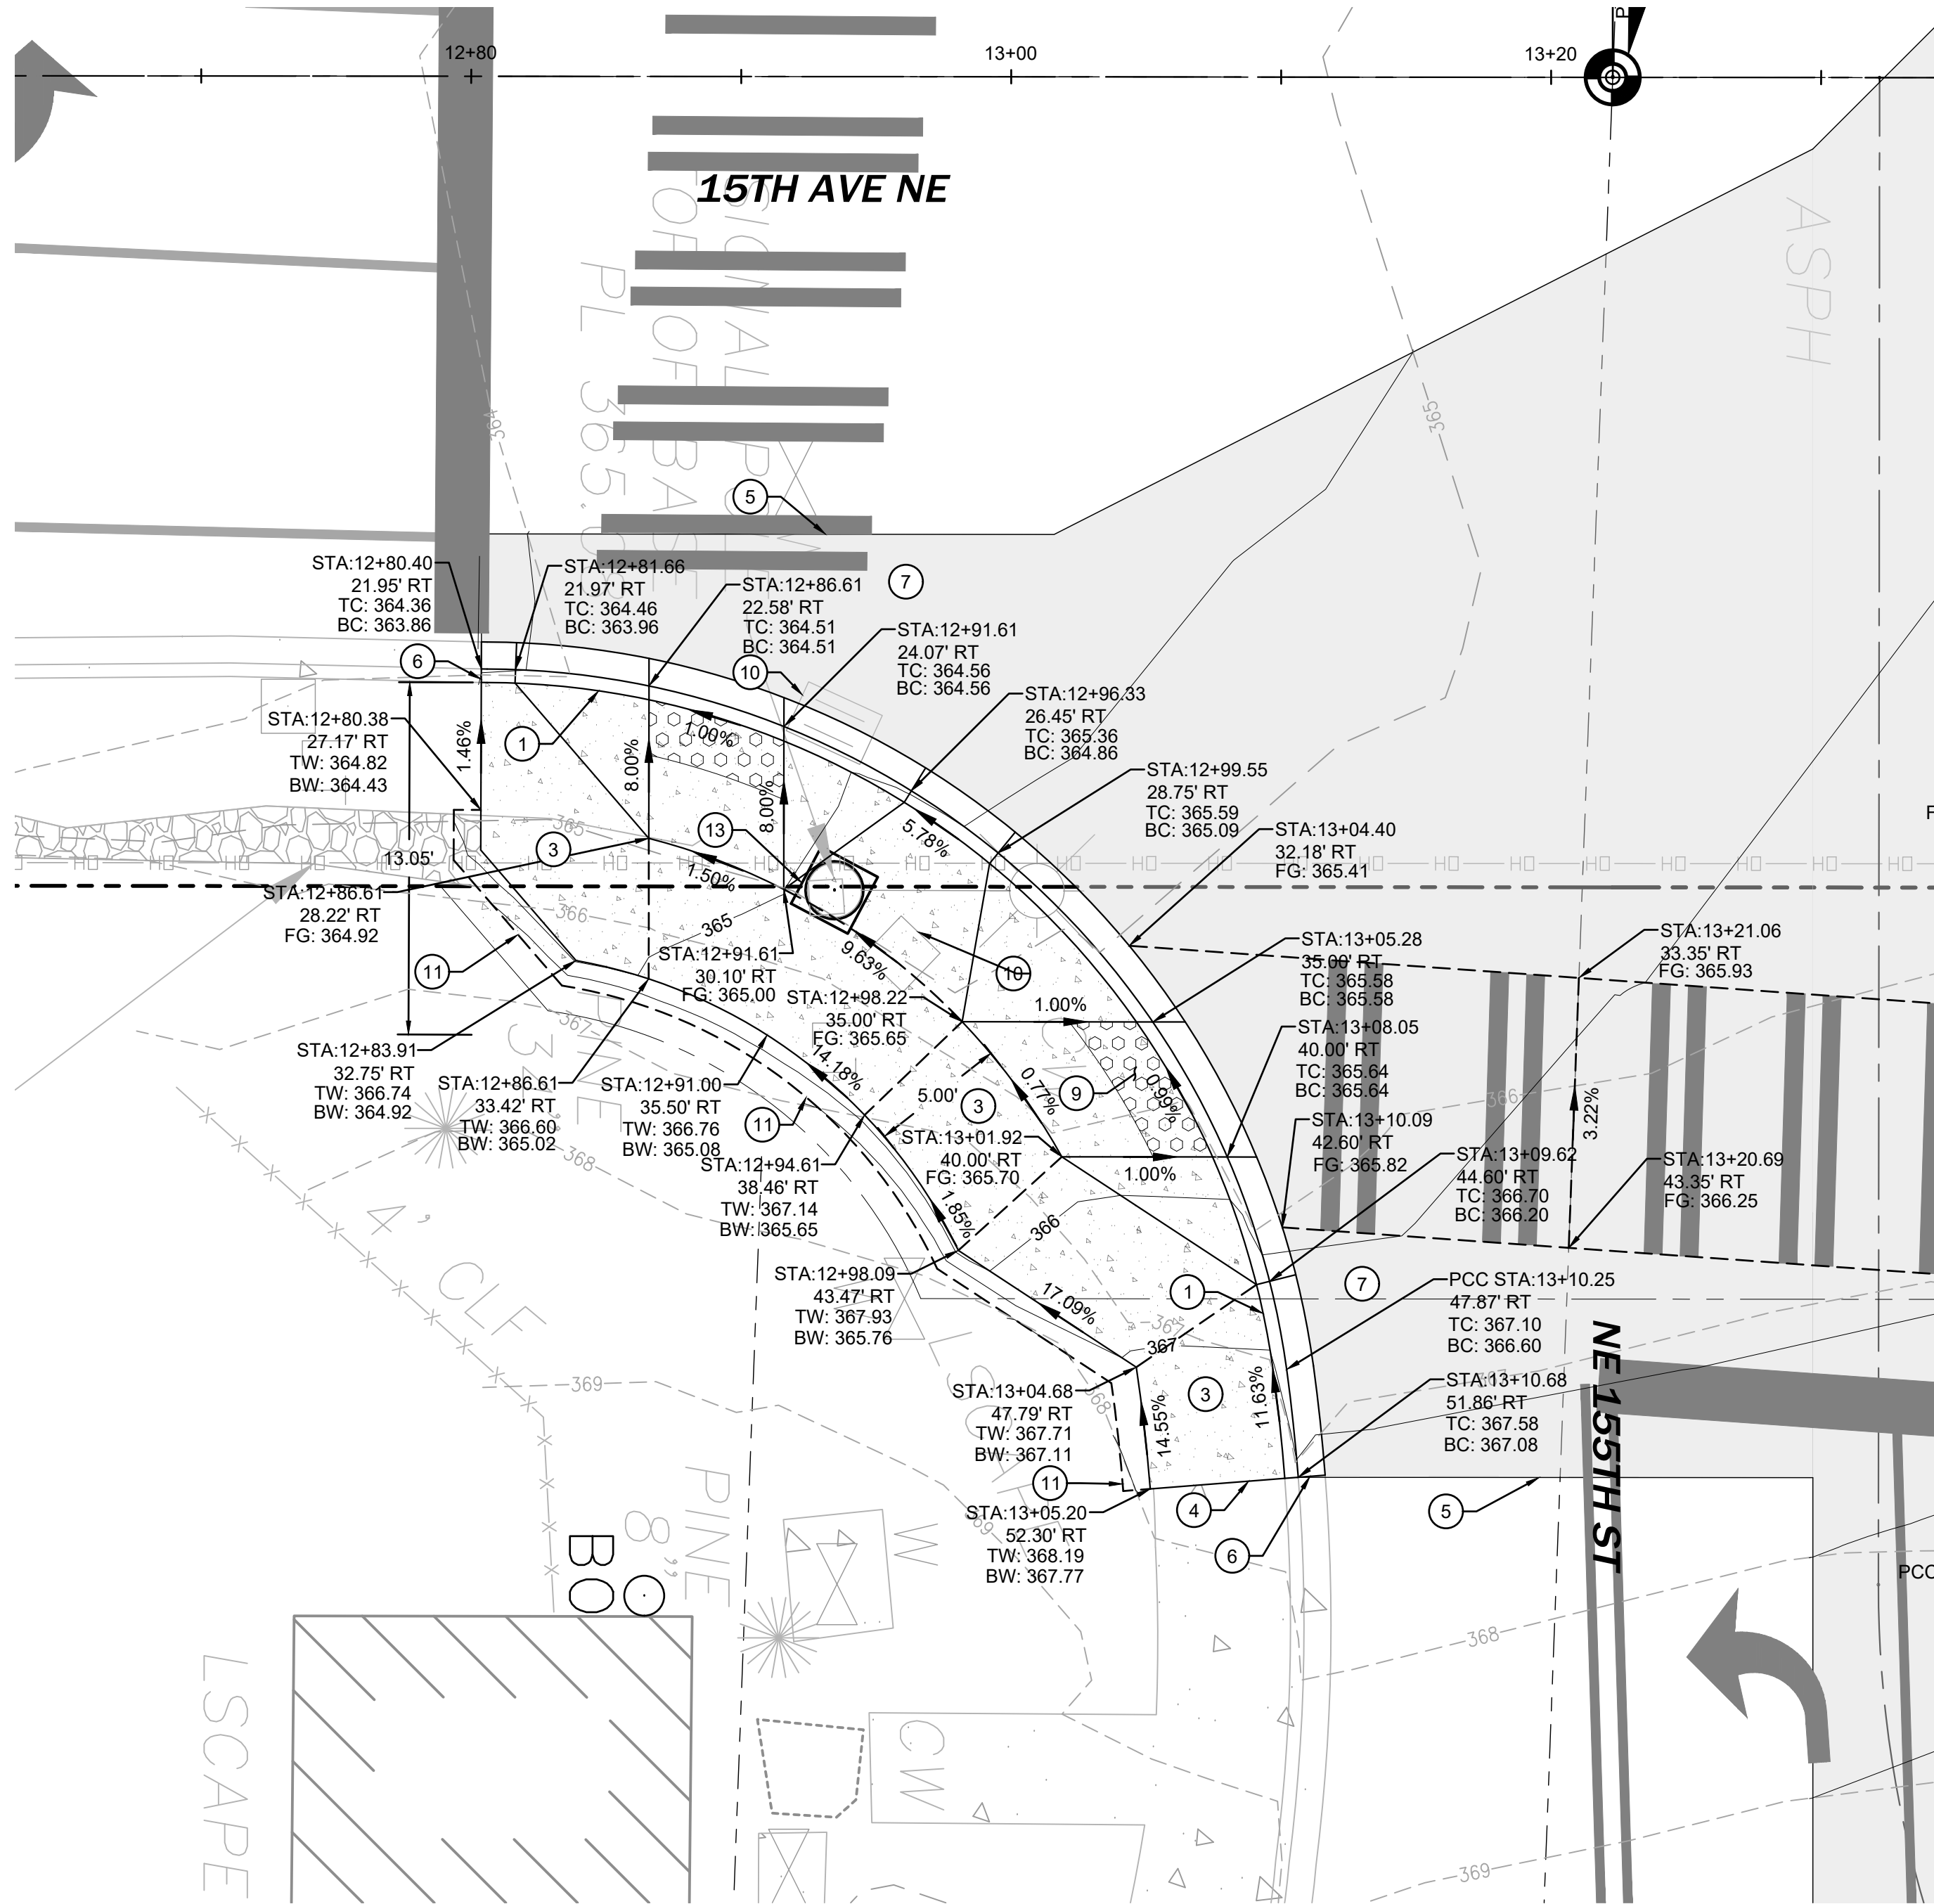




1 15th AVE NE @ NE 155th ST SE RAMP
1"=5'

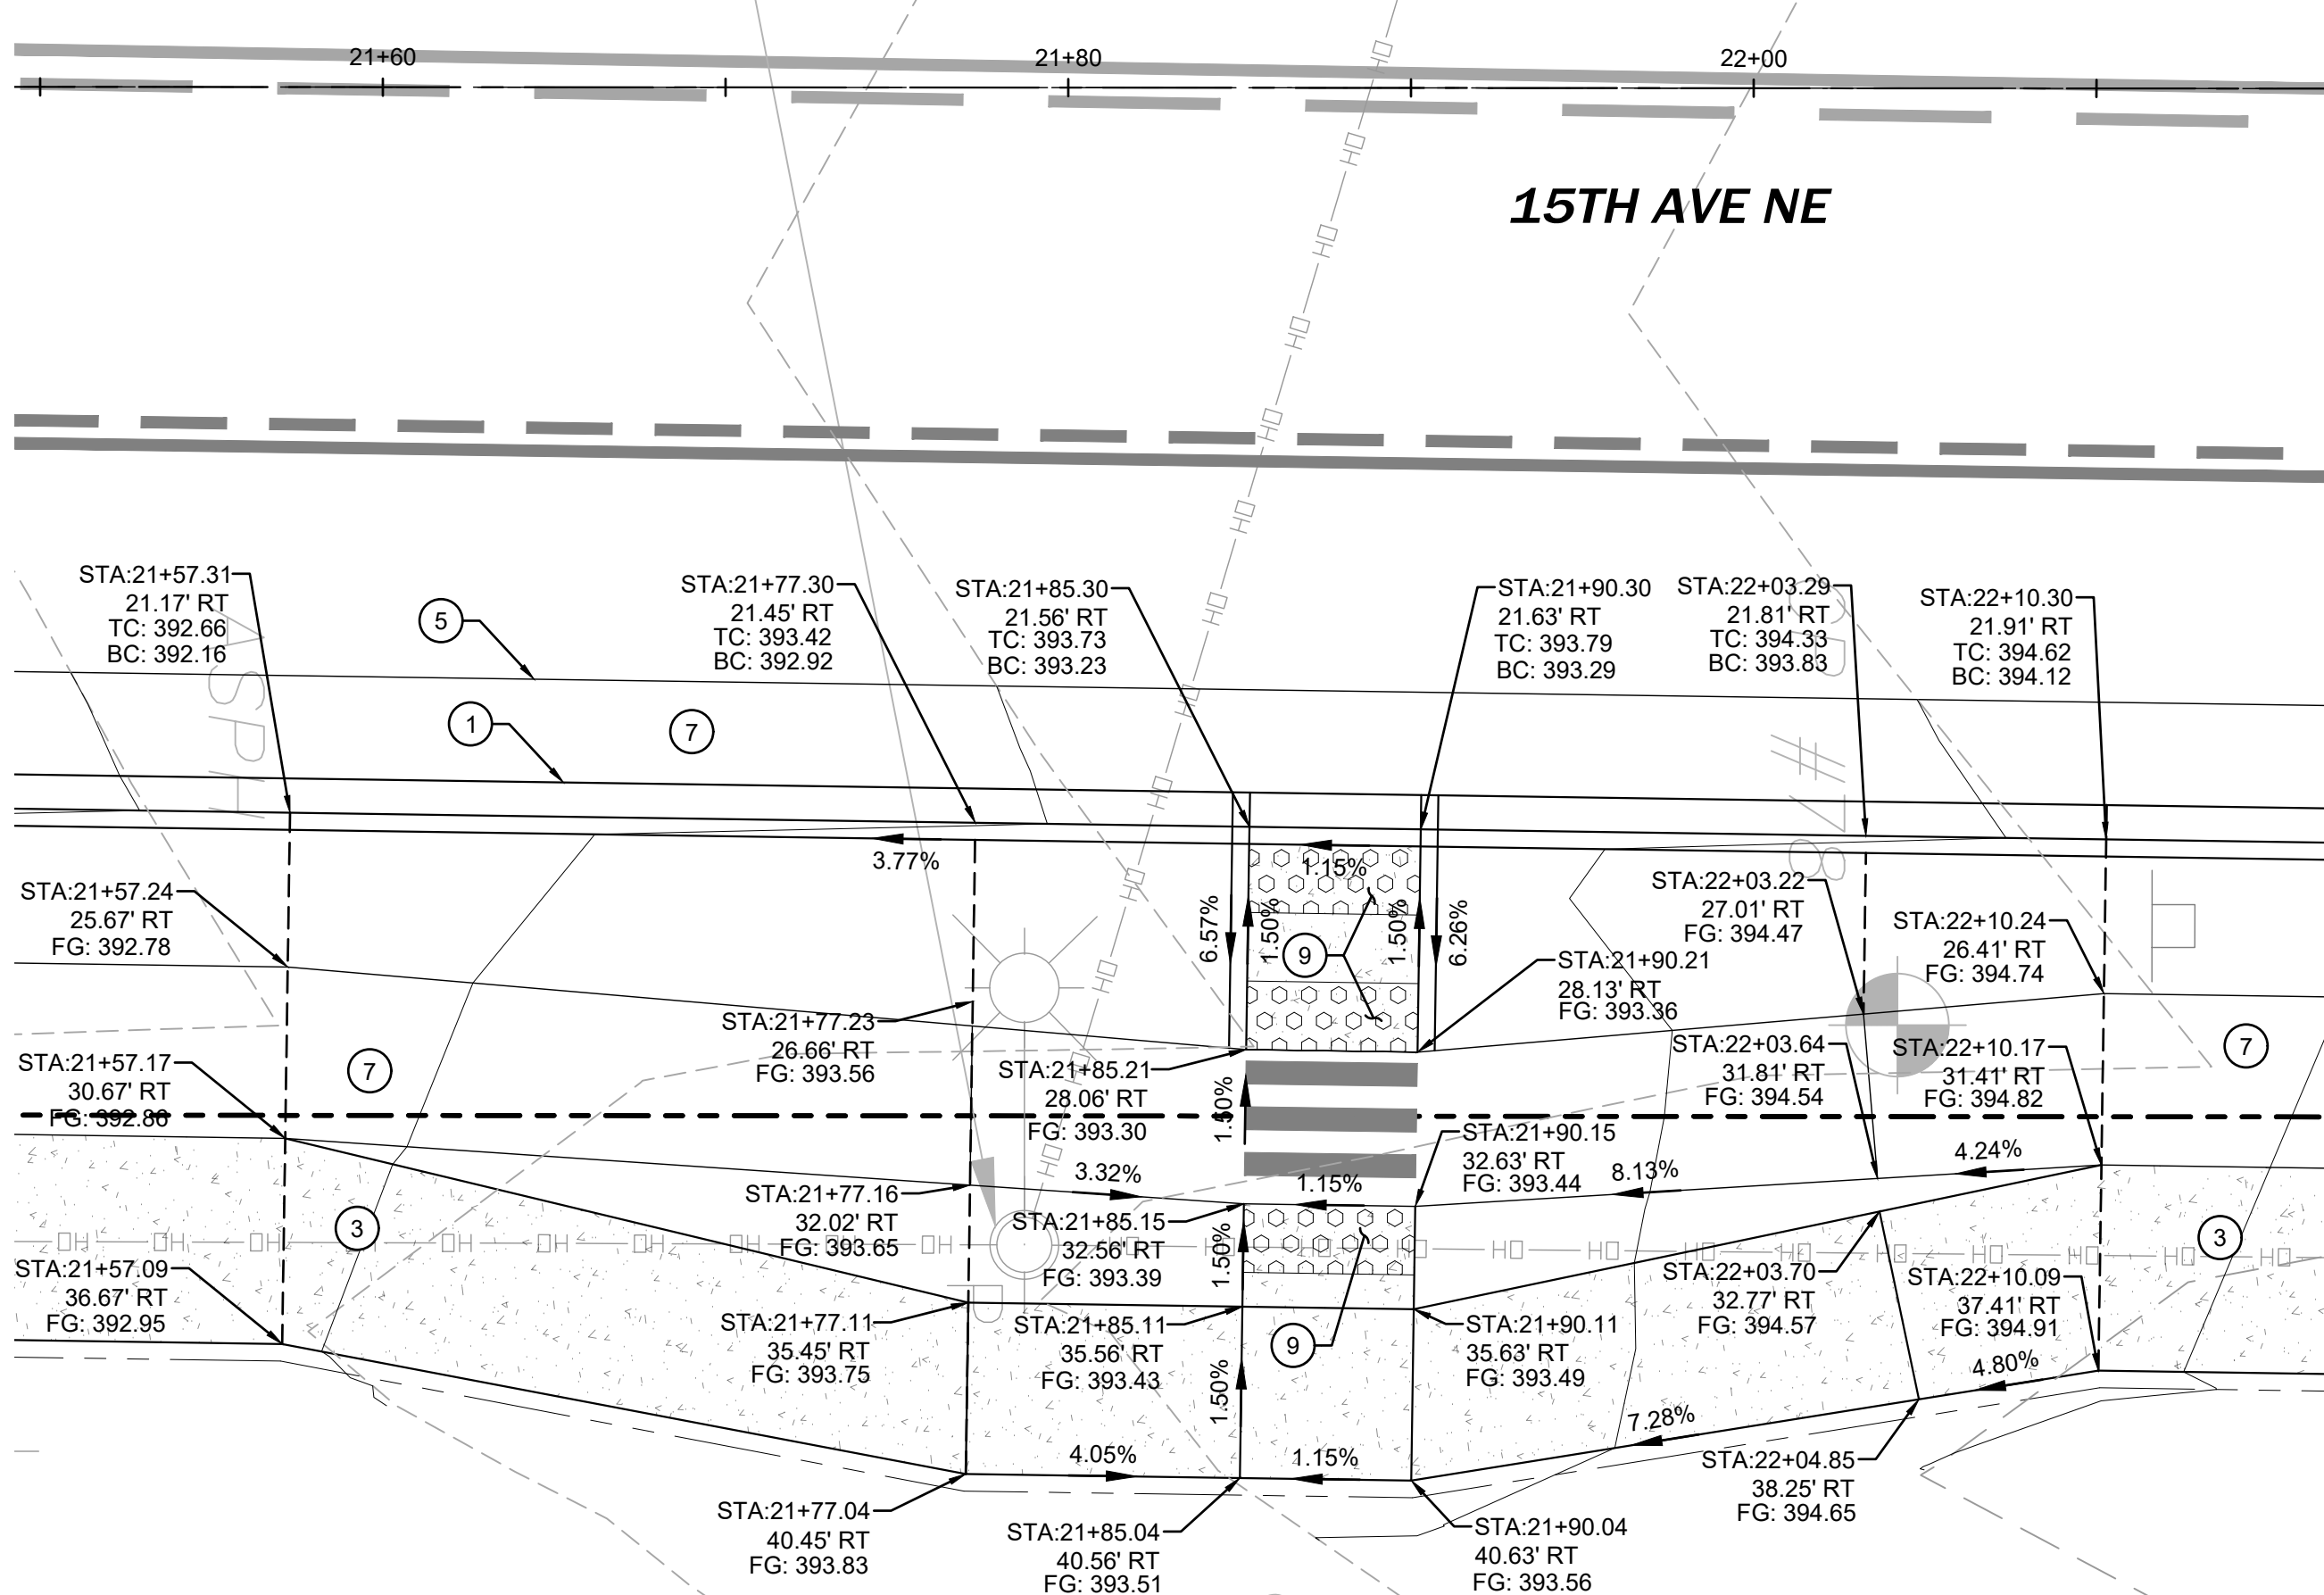

2 15th AVE NE @ NE 158th ST SE RAMP
1"=5'

KEYNOTES

- 1 CURB AND GUTTER PER CITY OF SHORELINE STANDARD DETAIL 312
- 2 PEDESTRIAN CURB PER CITY OF SHORELINE STANDARD DETAIL 313
- 3 SIDEWALK PER CITY OF SHORELINE STANDARD DETAIL 309
- 4 TIE IN TO EXISTING CONCRETE AT NEAREST JOINT
- 5 SAWCUT EXISTING PAVEMENT
- 6 TIE IN TO EXISTING CURB
- 7 ASPHALT PAVEMENT
- 8 CONCRETE PAVEMENT
- 9 DETECTABLE WARNING PATTERN PER WSDOT STD PLAN F-45.10-04
- 10 ADJUST EXISTING UTILITY STRUCTURE TO FINISH GRADE
- 11 ROCKERY RETAINING WALL PER CITY OF SHORELINE DETAIL 501
- 12 DETECTABLE DIRECTION STRIP PER CITY OF SHORELINE DETAIL 322
- 13 PROTECT EXISTING UTILITY STRUCTURE. MATCH GRADE TO EXISTING RIM.
- X CHANGE IN CURB TYPE

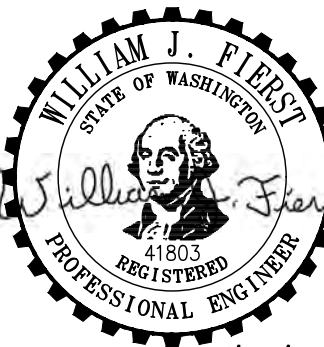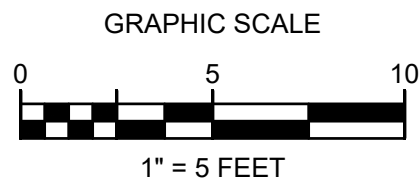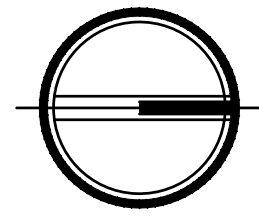

NOTICE
ALTERNATE OF THIS DOCUMENT SHALL MAINTAIN THE SAME FOR THE PROJECT. ANY CHANGES TO THE PROJECT SHALL BE MADE BY THE DESIGNER. THE DESIGNER SHALL BE RESPONSIBLE FOR THE PROJECT. 

FIRCREST NURSING FACILITY
WASHINGTON DEPARTMENT OF SOCIAL & HEALTH SERVICES
15230 15TH AVE SHORELINE, WASHINGTON 98155

PERMIT SET

03.19.2024
REVISIONS
R04-04 01.14.2025
CCD-01 04.28.2025
ROW REV 05.23.2025

73-23104








15TH AVE NE
CURB RAMPS

C9.08

ROW24-0805



Know what's below.
Call before you dig.

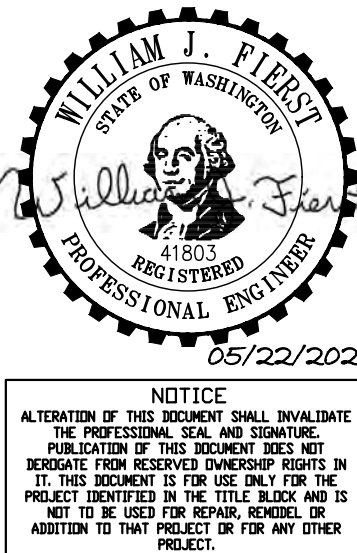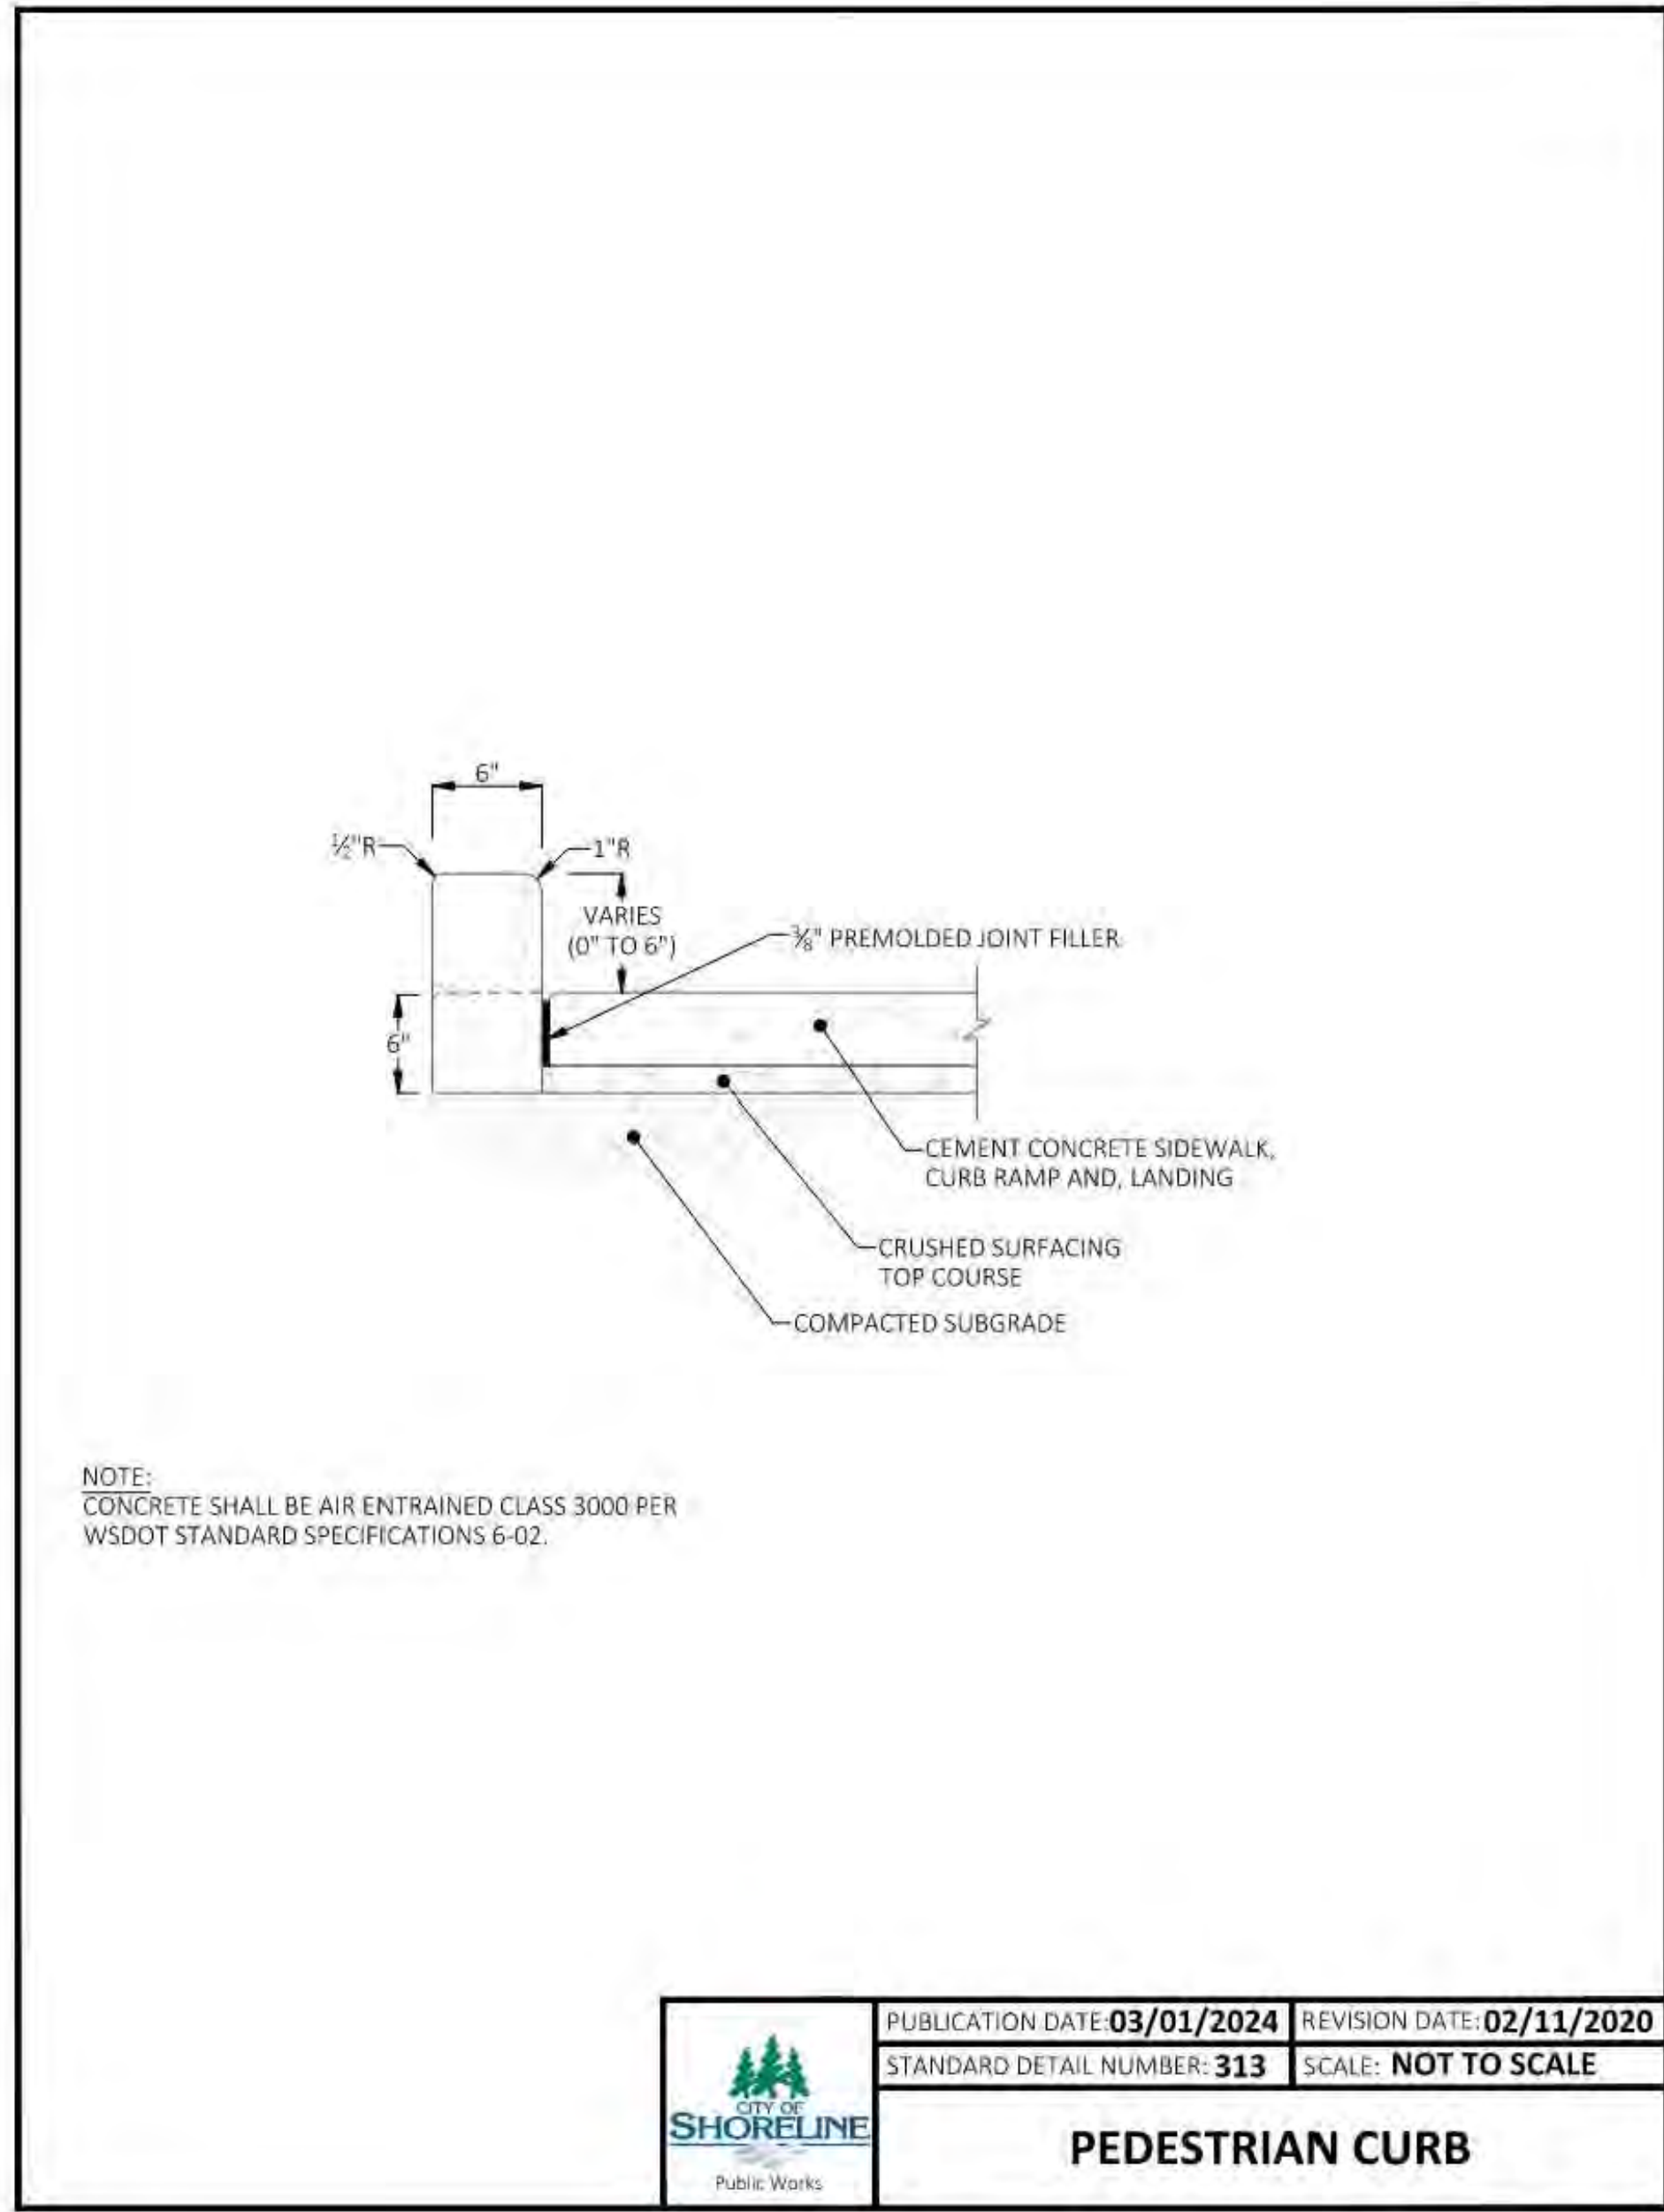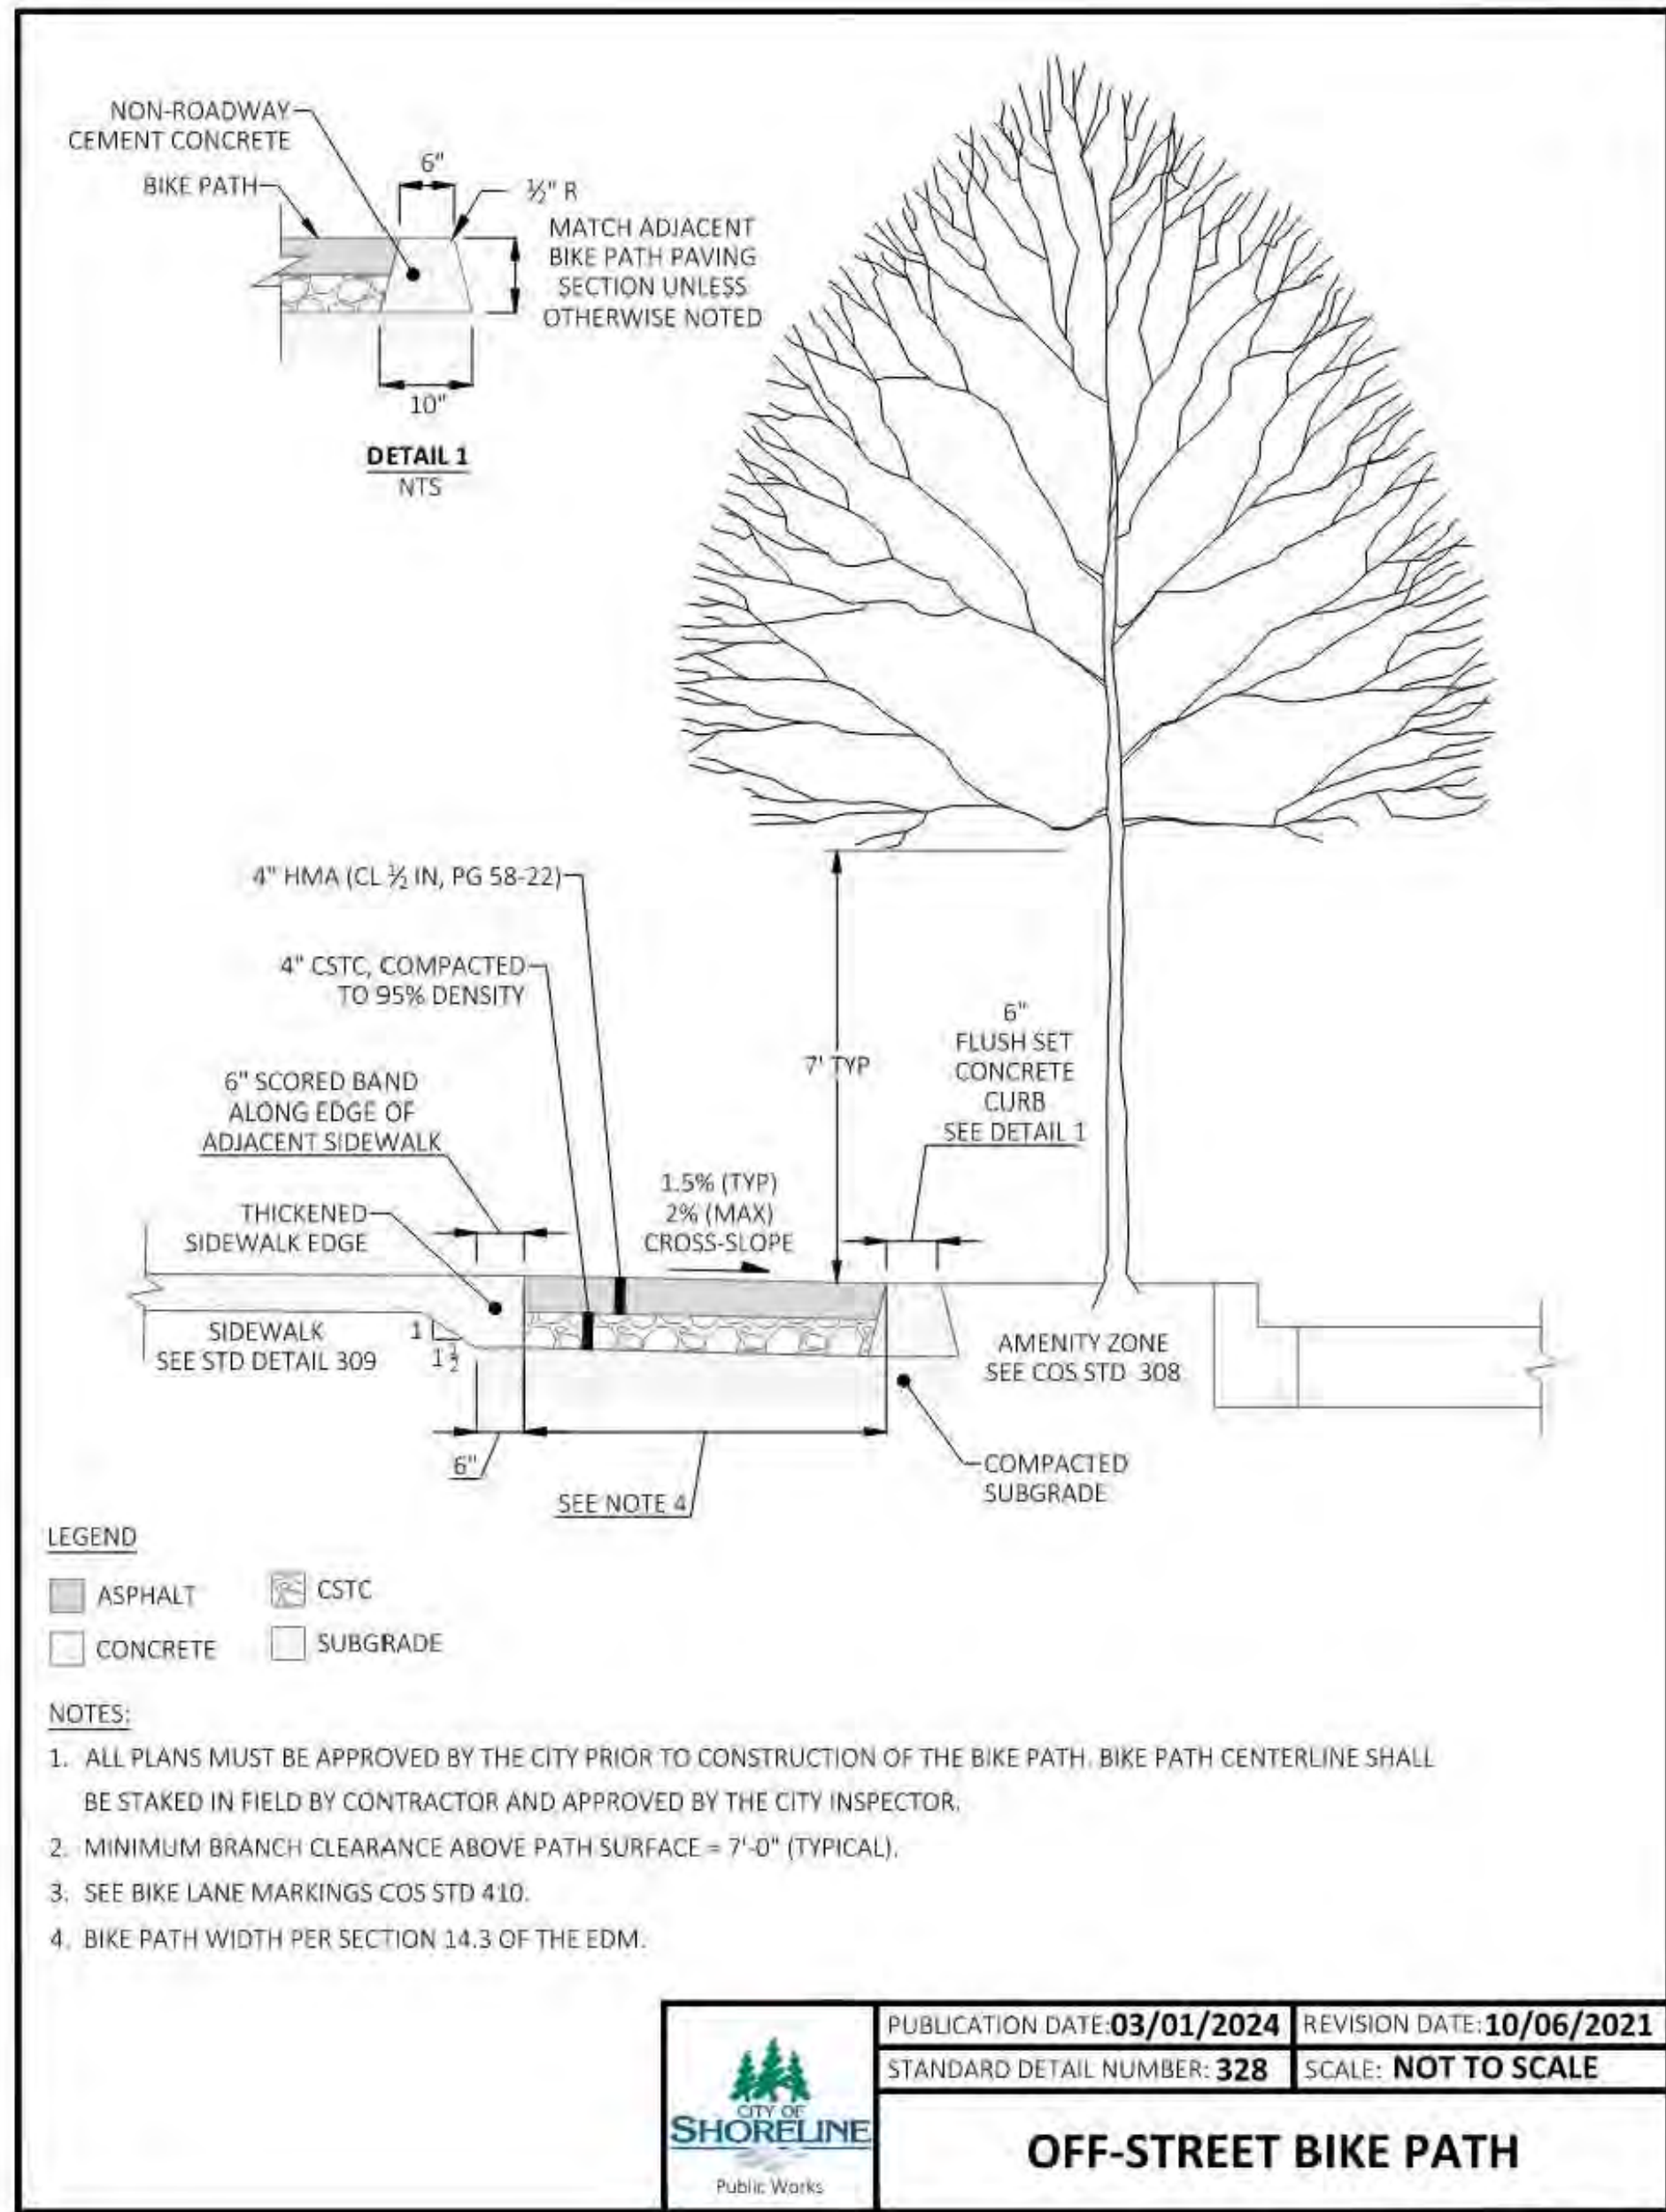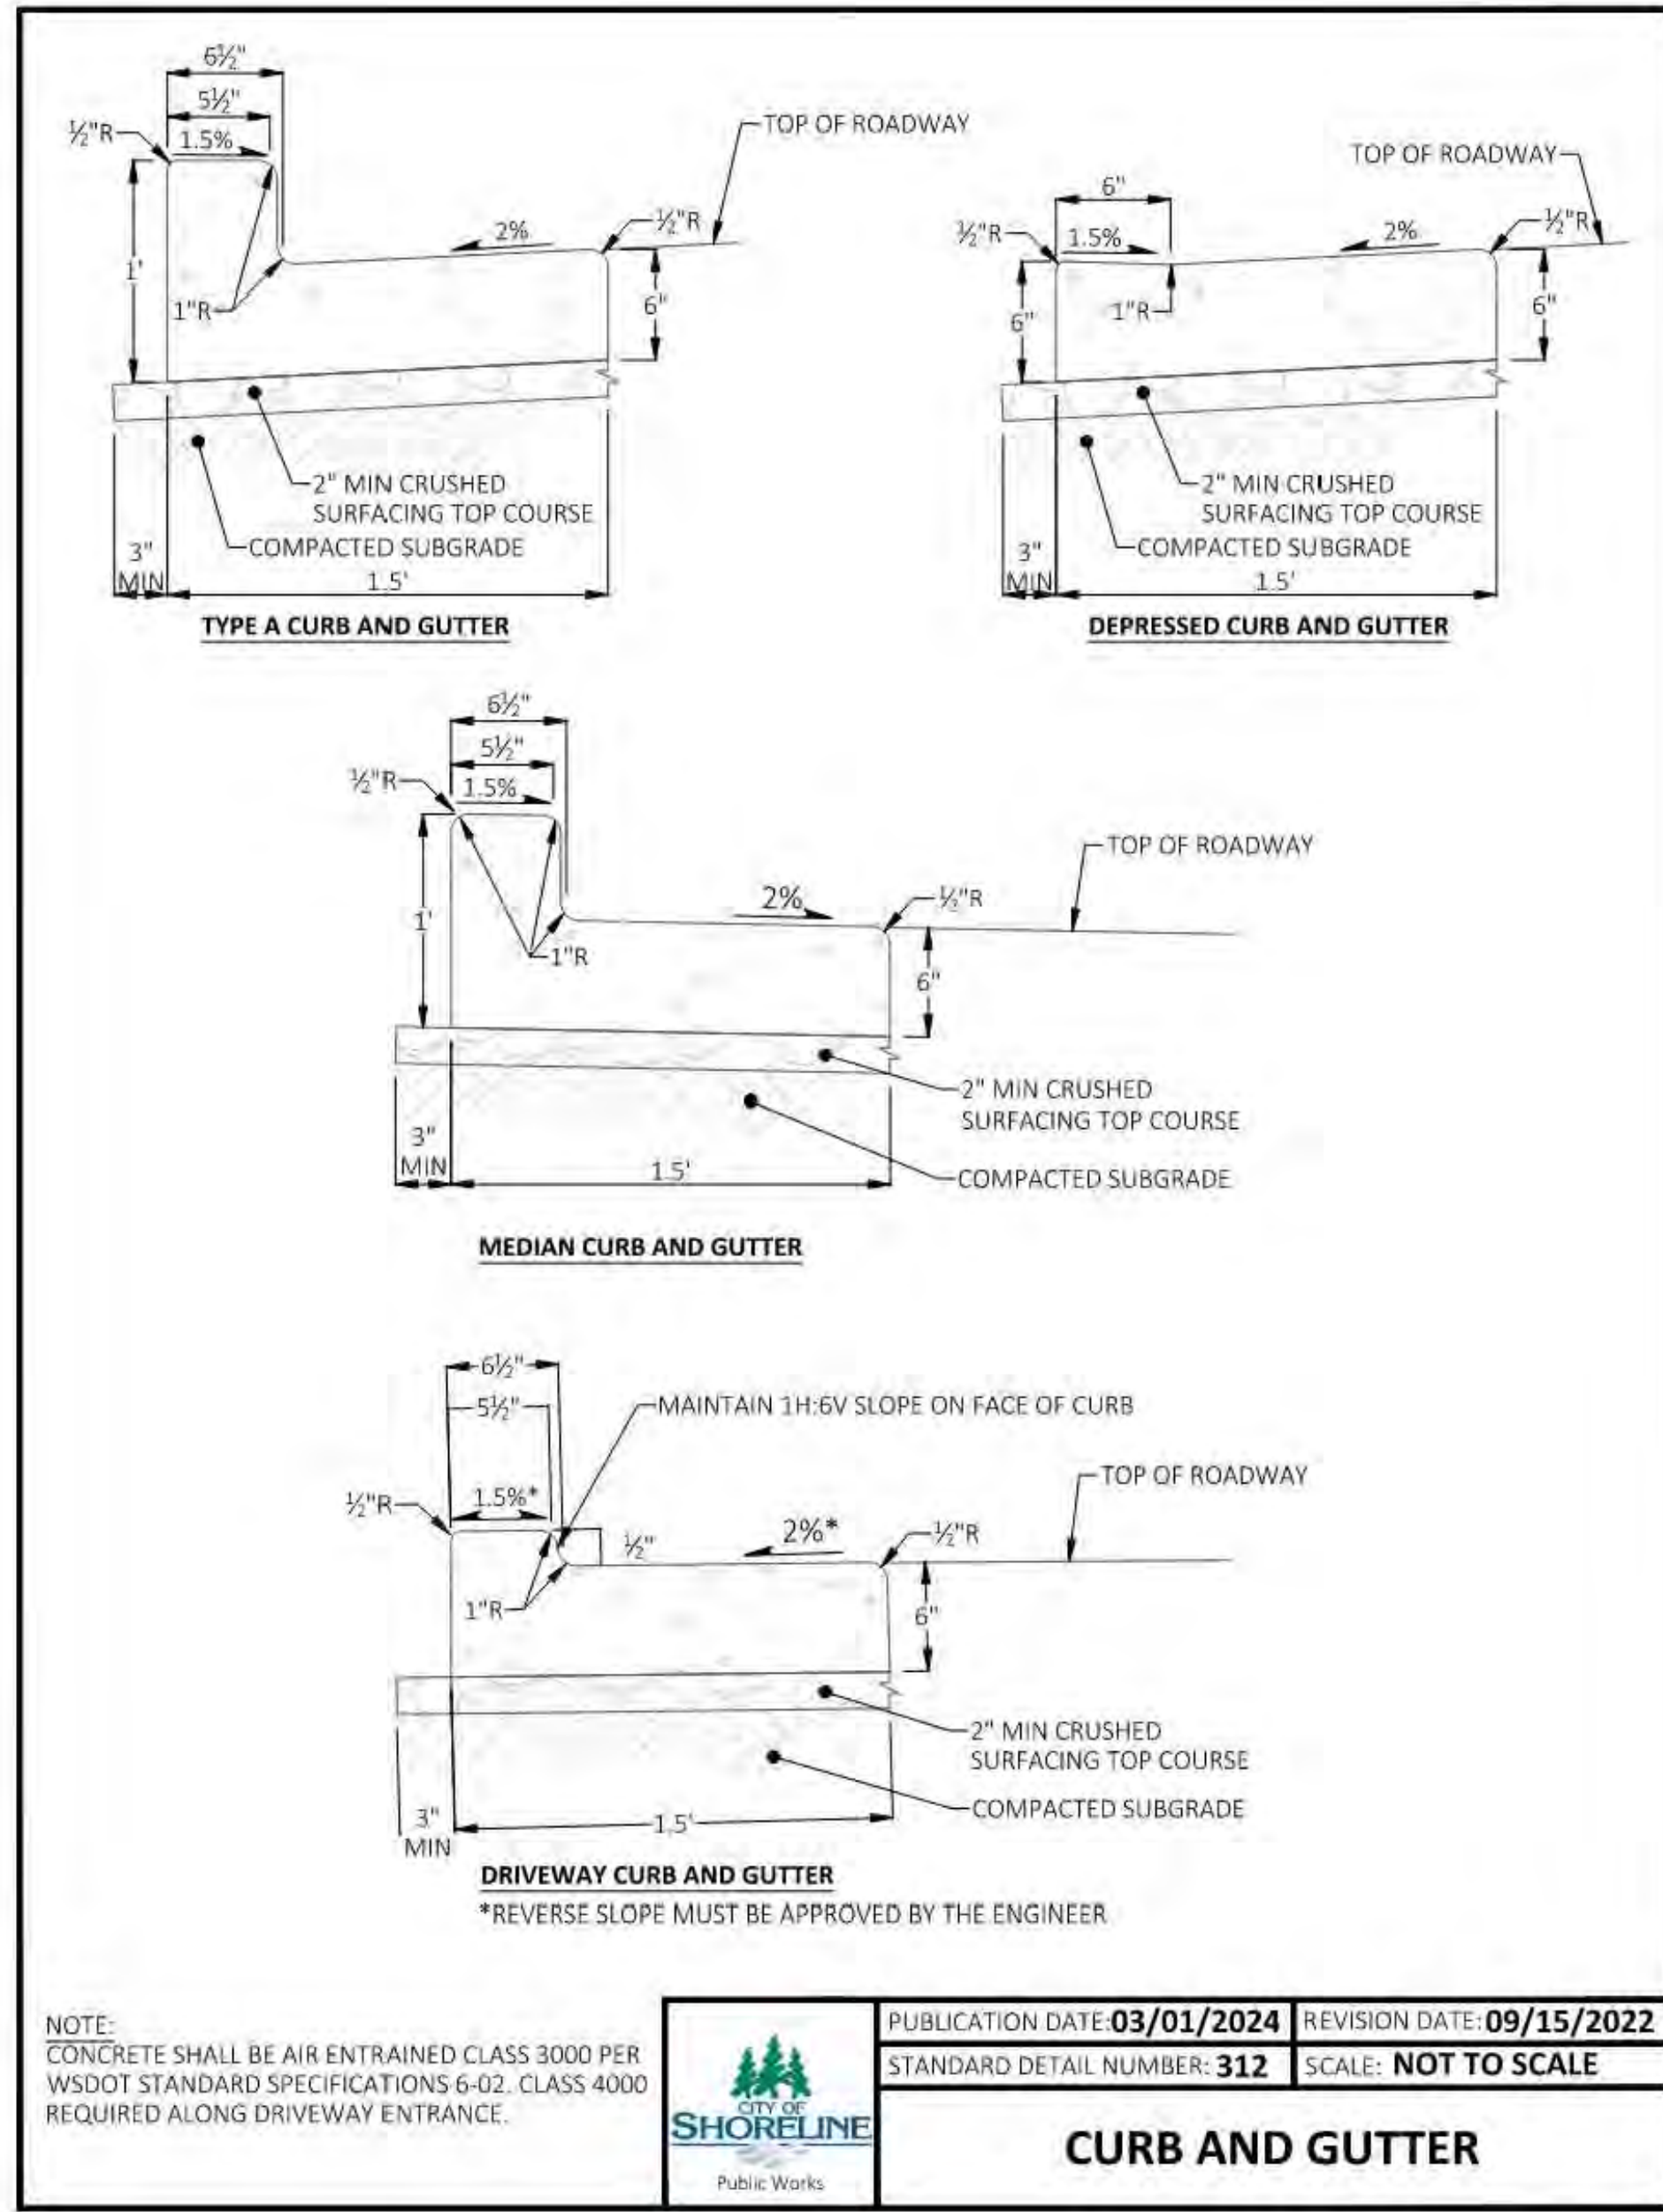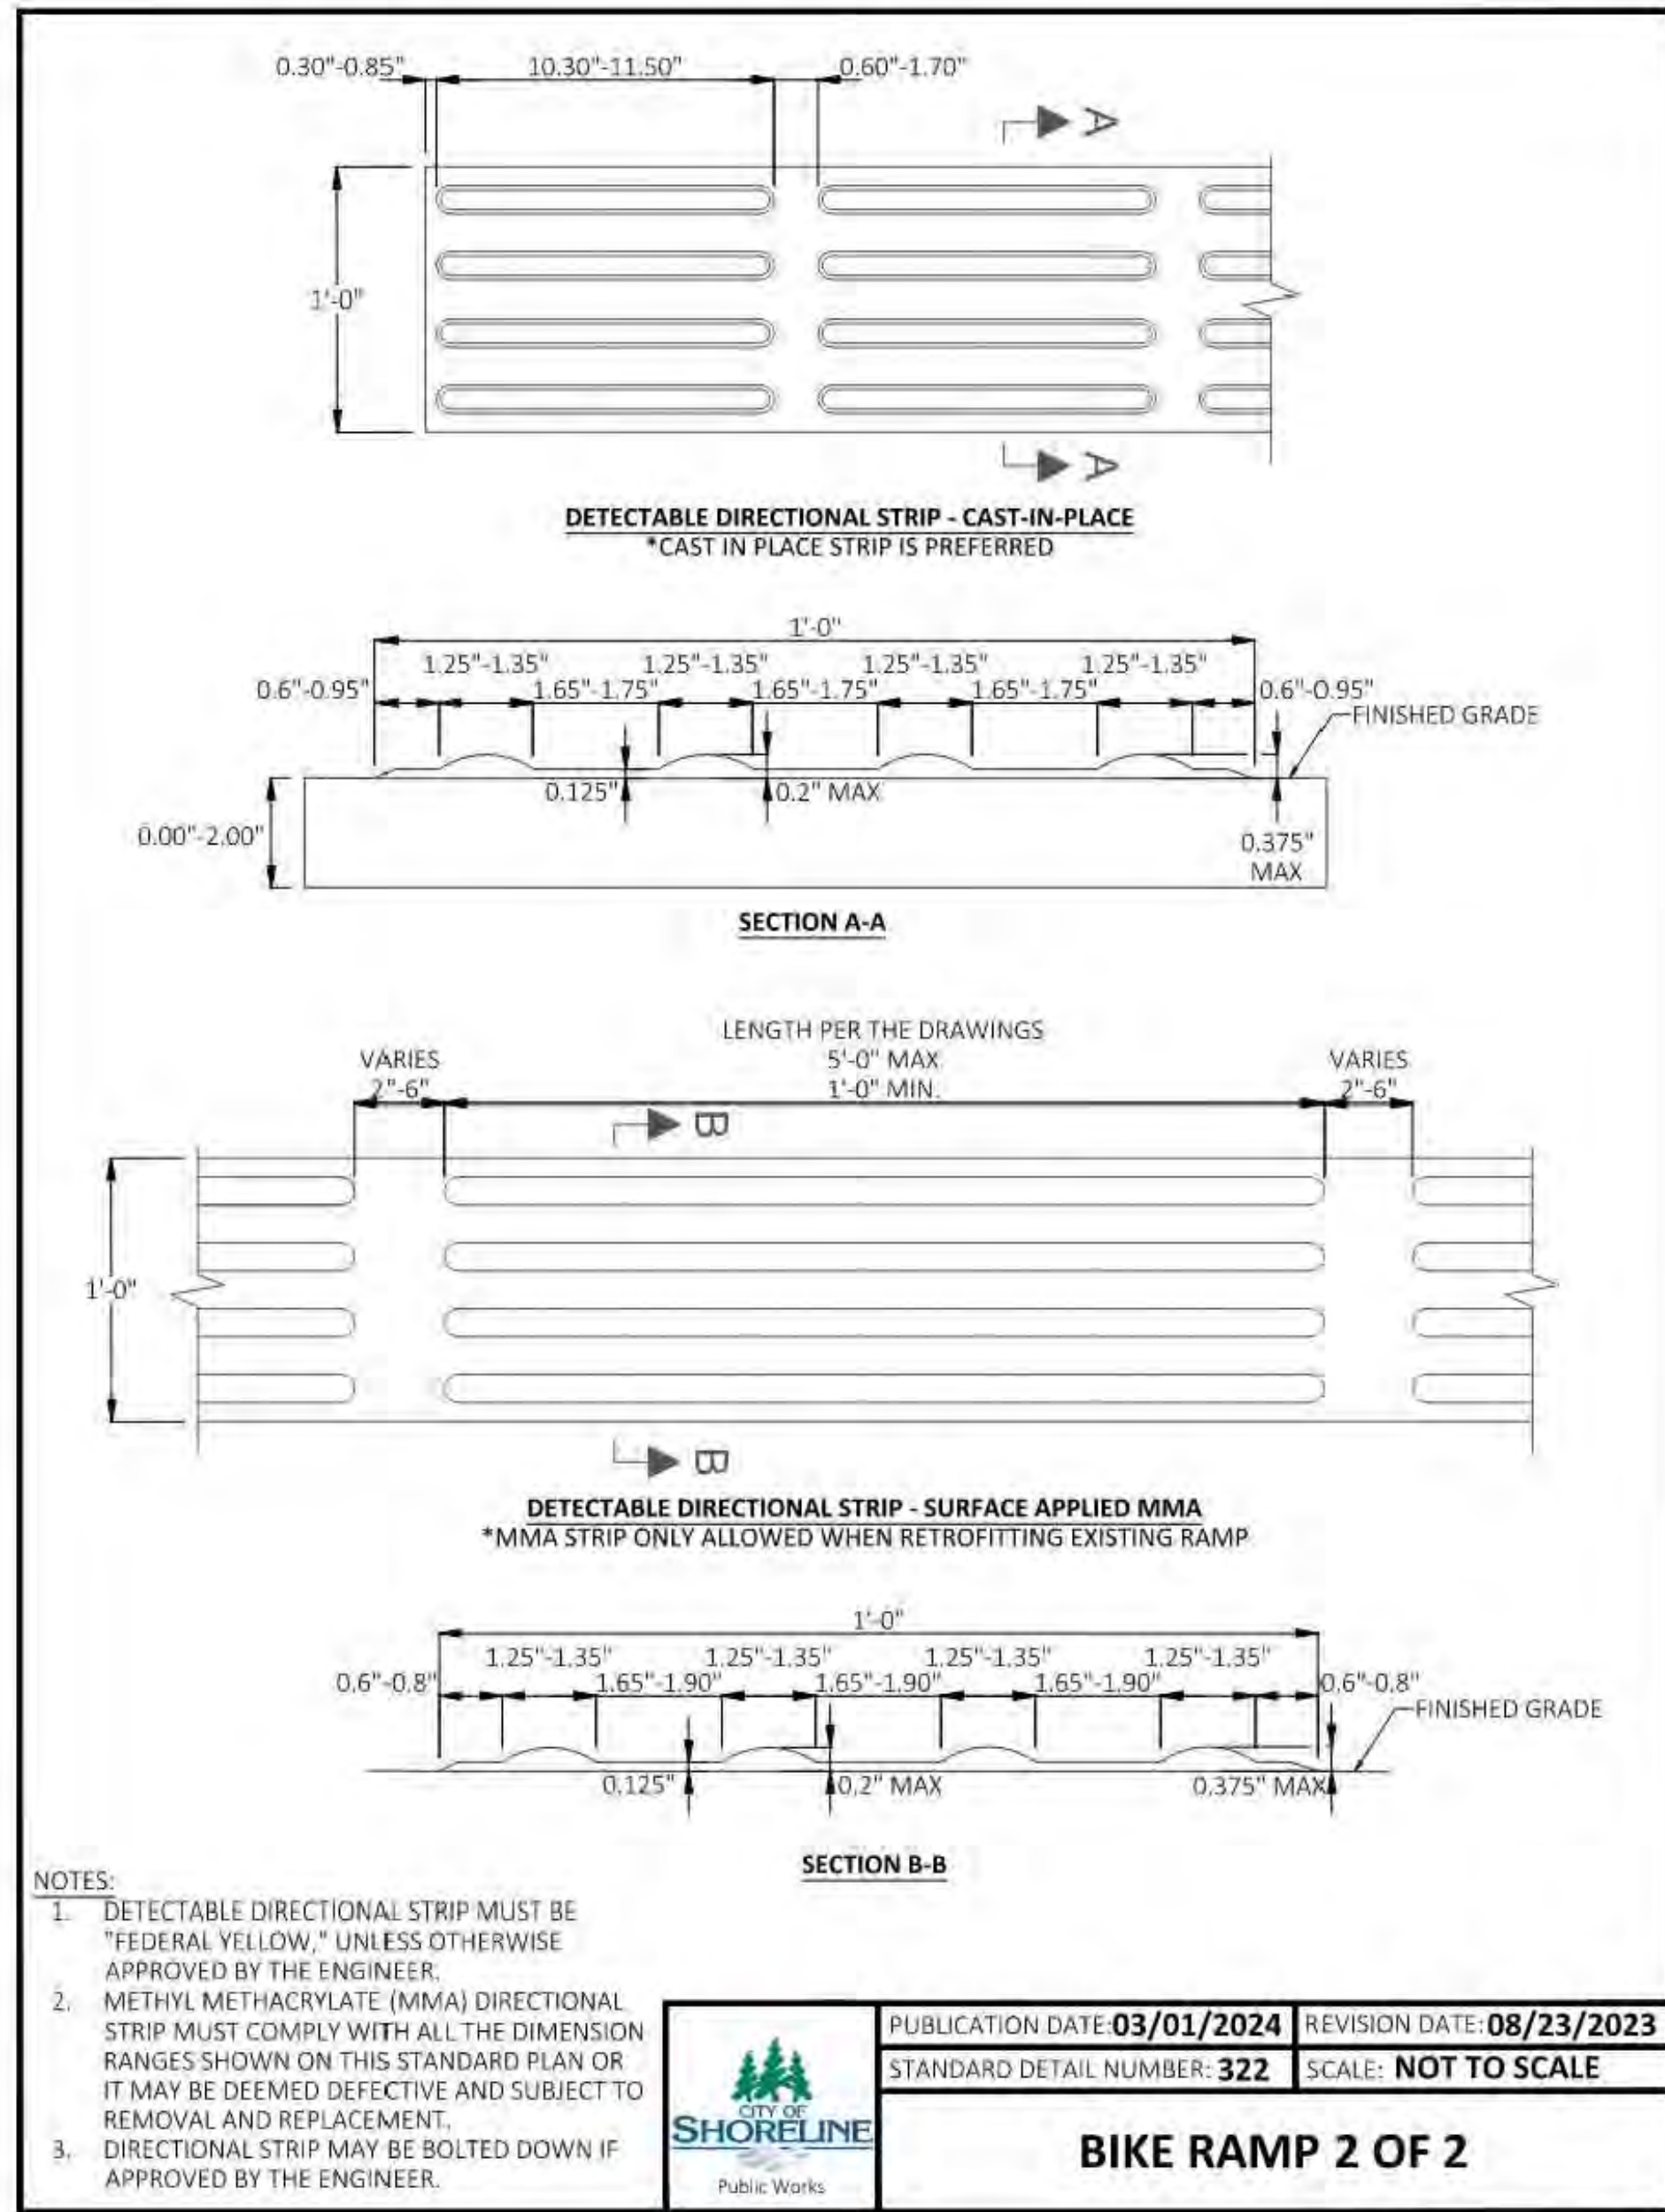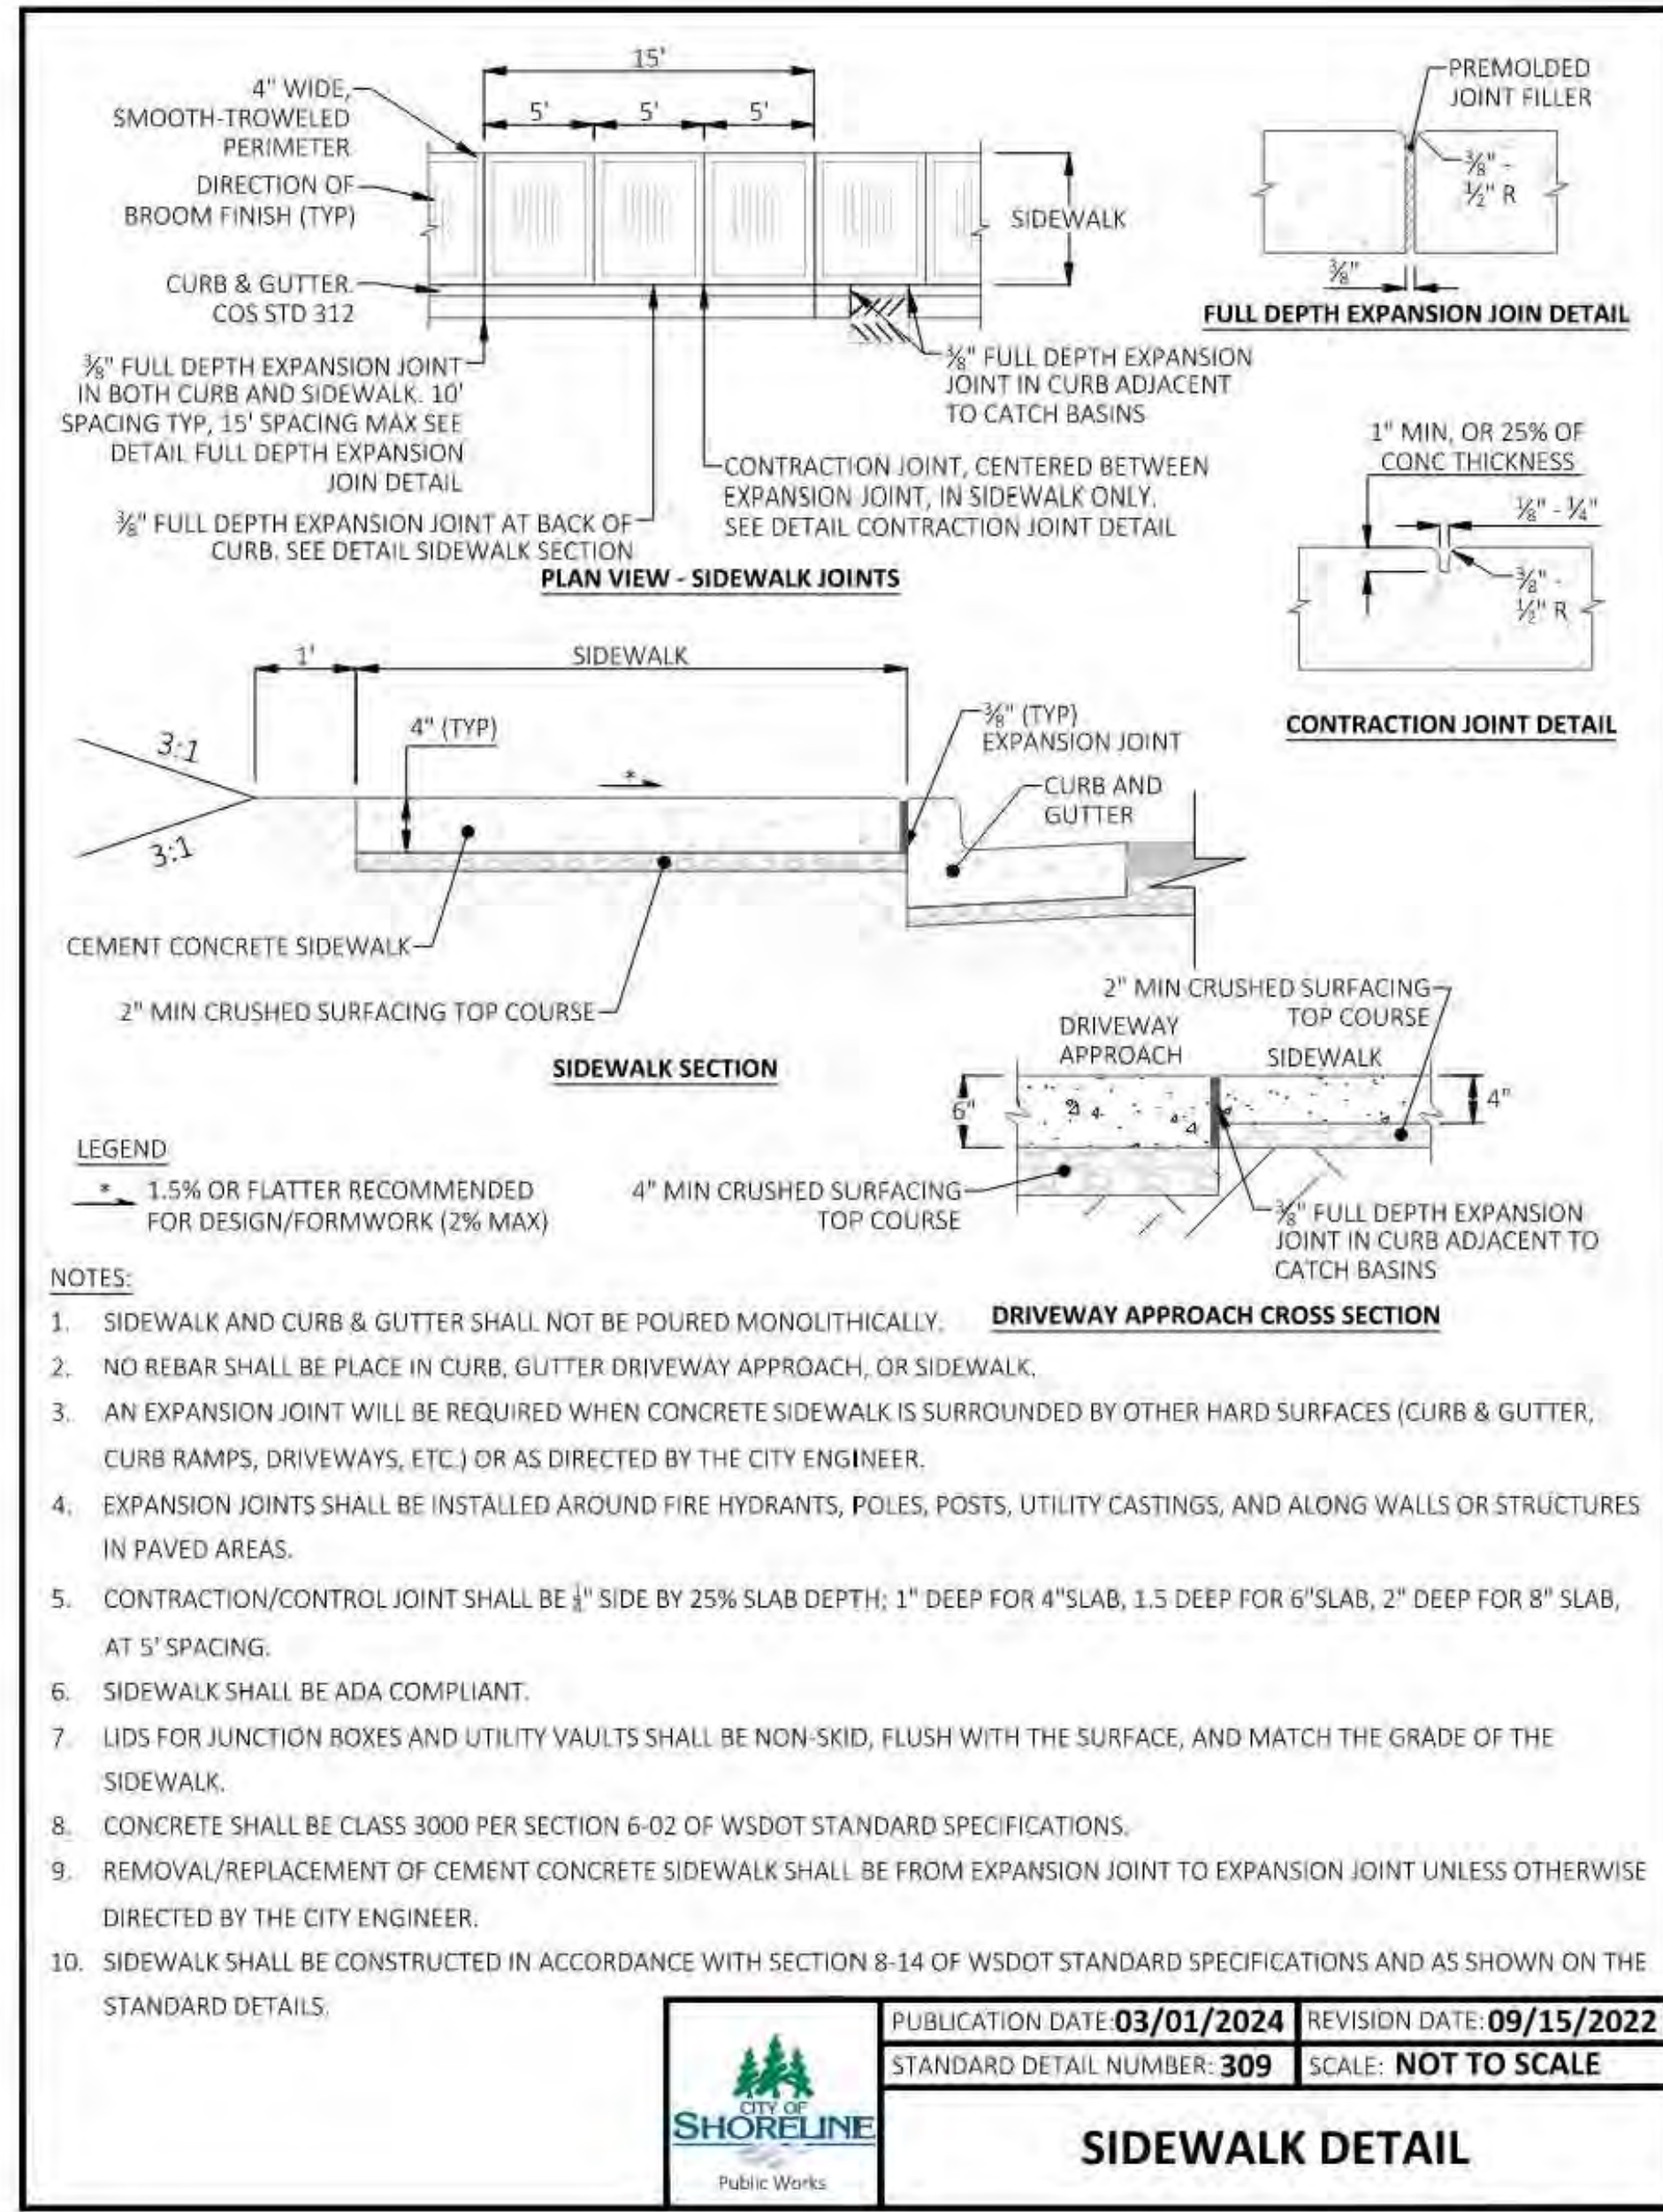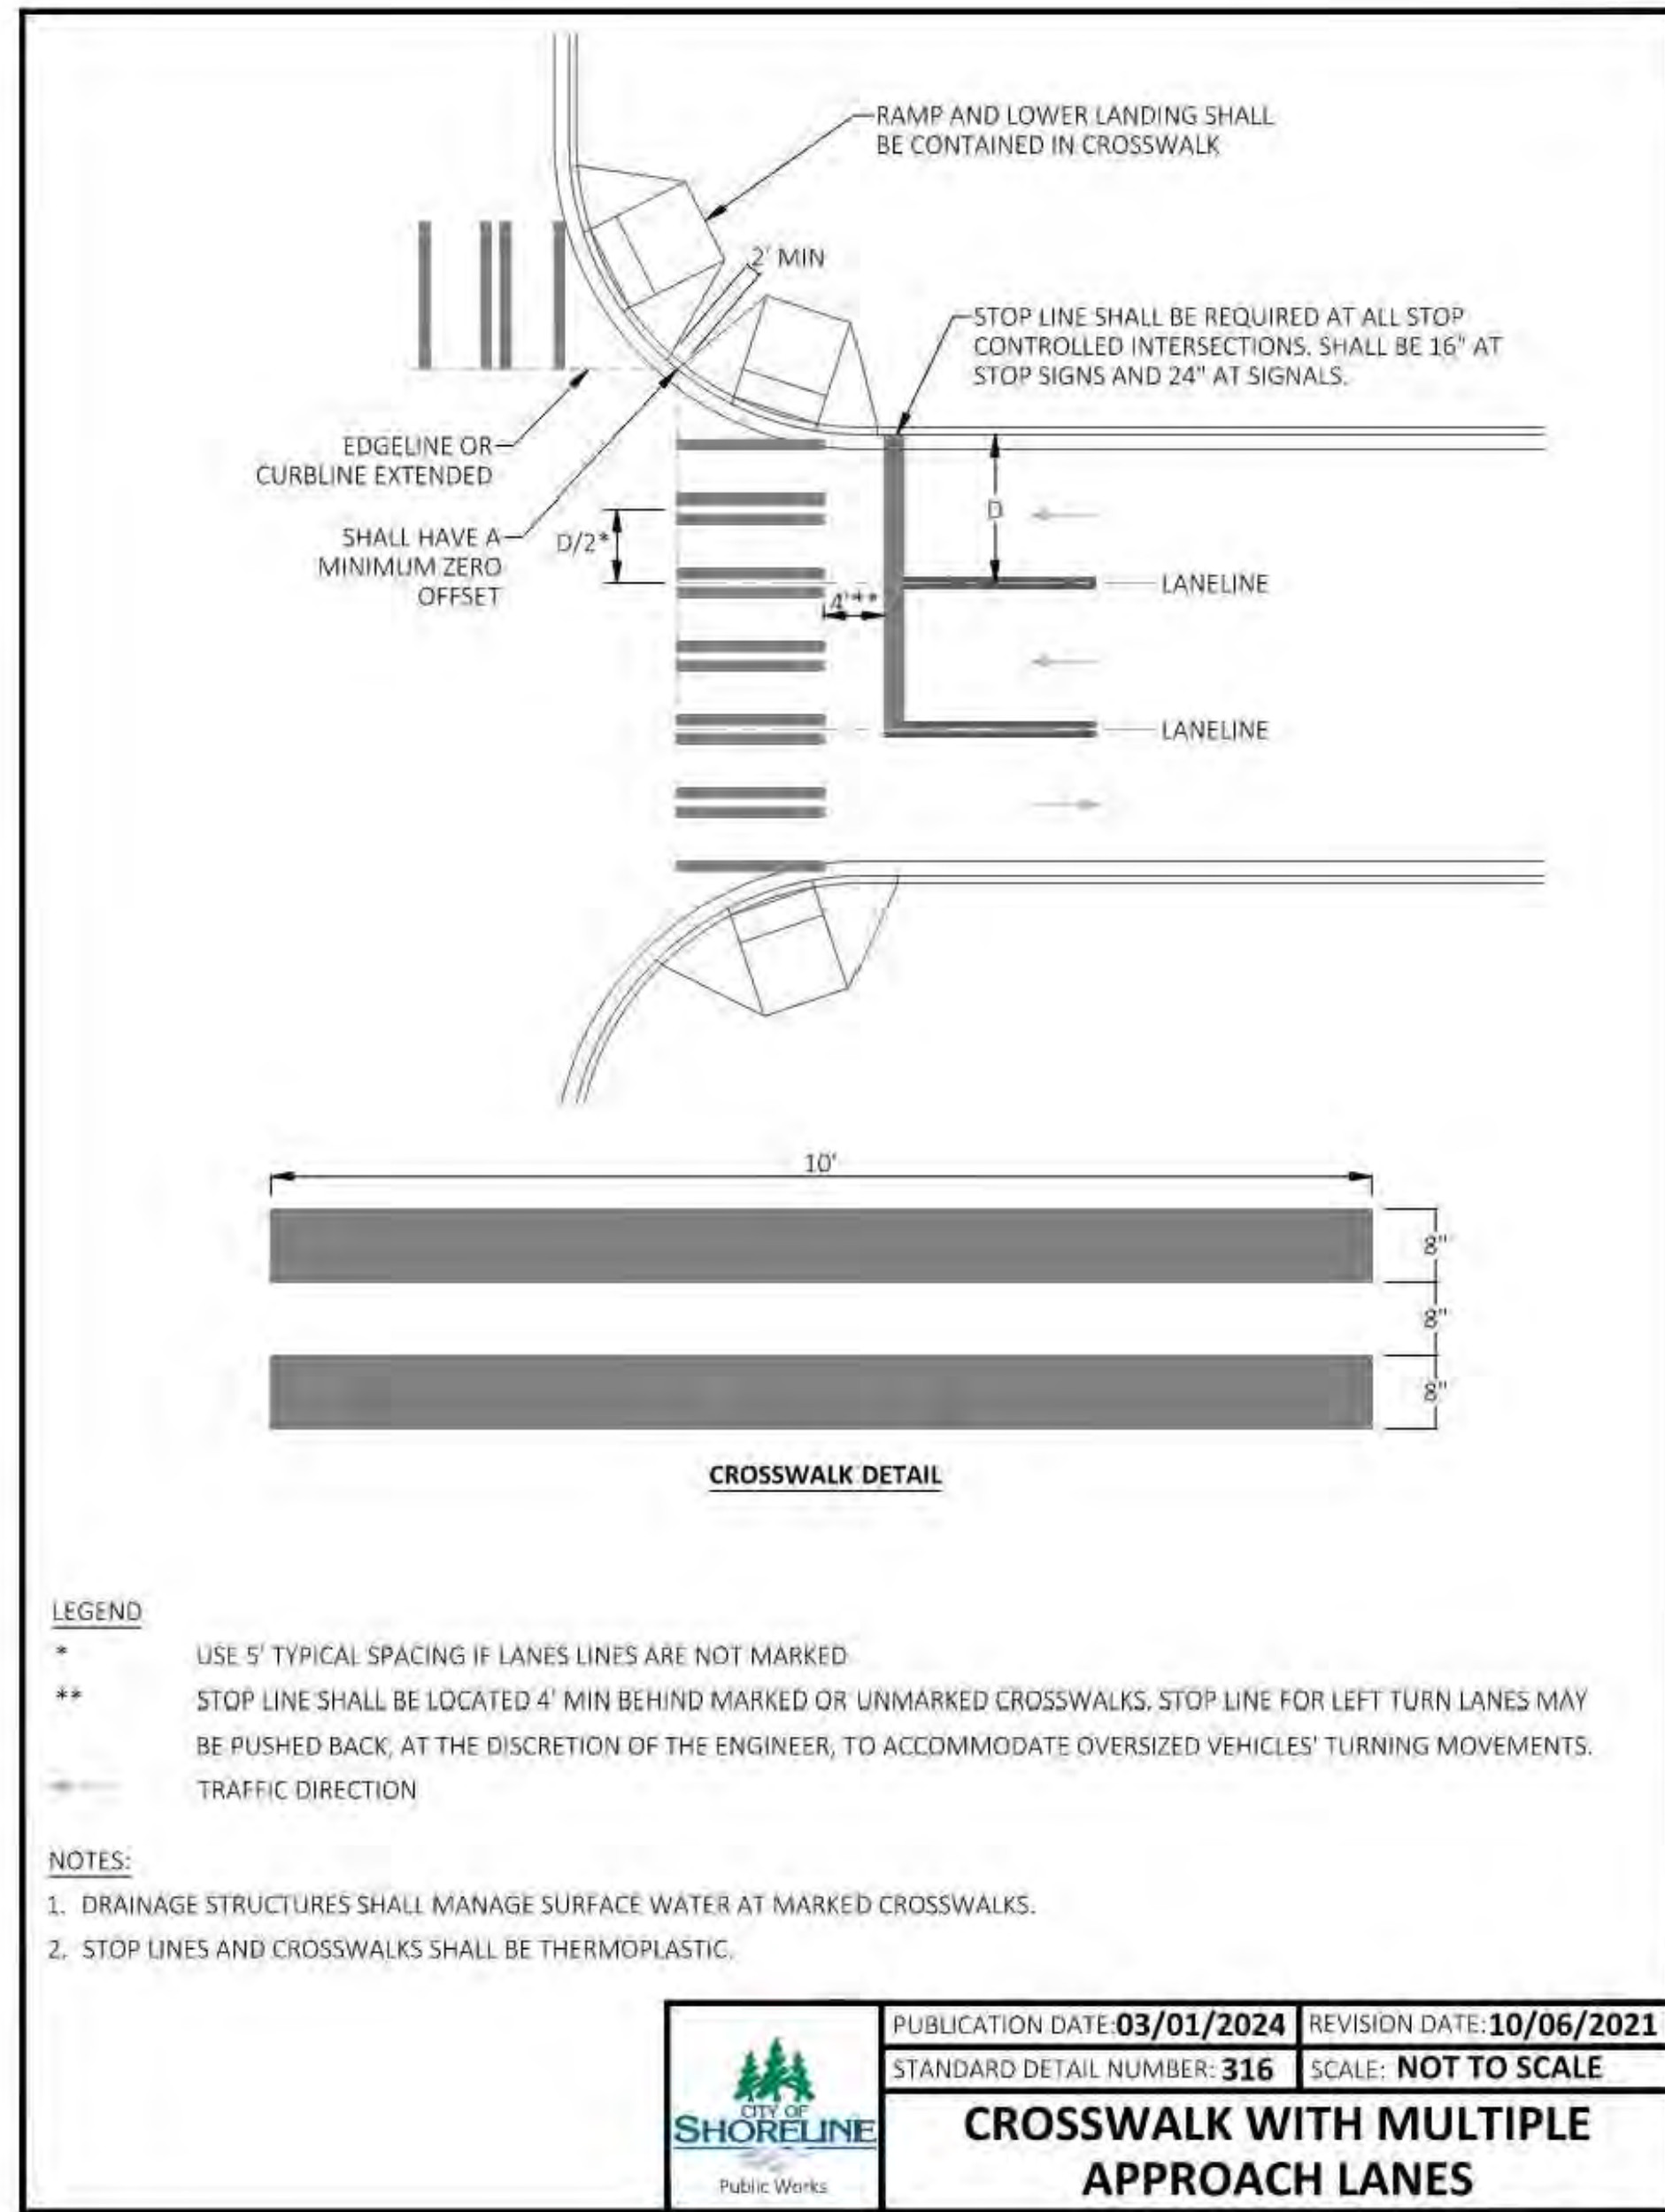

Our Engineers
Residential Planning
Landmark Planning
Community Planning
Public Works Planning
Urban Planning



© DLR Group

