


ATTACHMENT S:

# FIRE LANE PLAN

NOT FOR CONSTRUCTION UNLESS CITY APPROVAL STAMP APPEARS ON THIS SHEET. COPYRIGHT © ANDERSON ARCHITECTS. ALL RIGHTS RESERVED. NOT TO BE REPRODUCED WITHOUT PERMISSION. ORIGINAL SHEET SIZE 24" x 36"

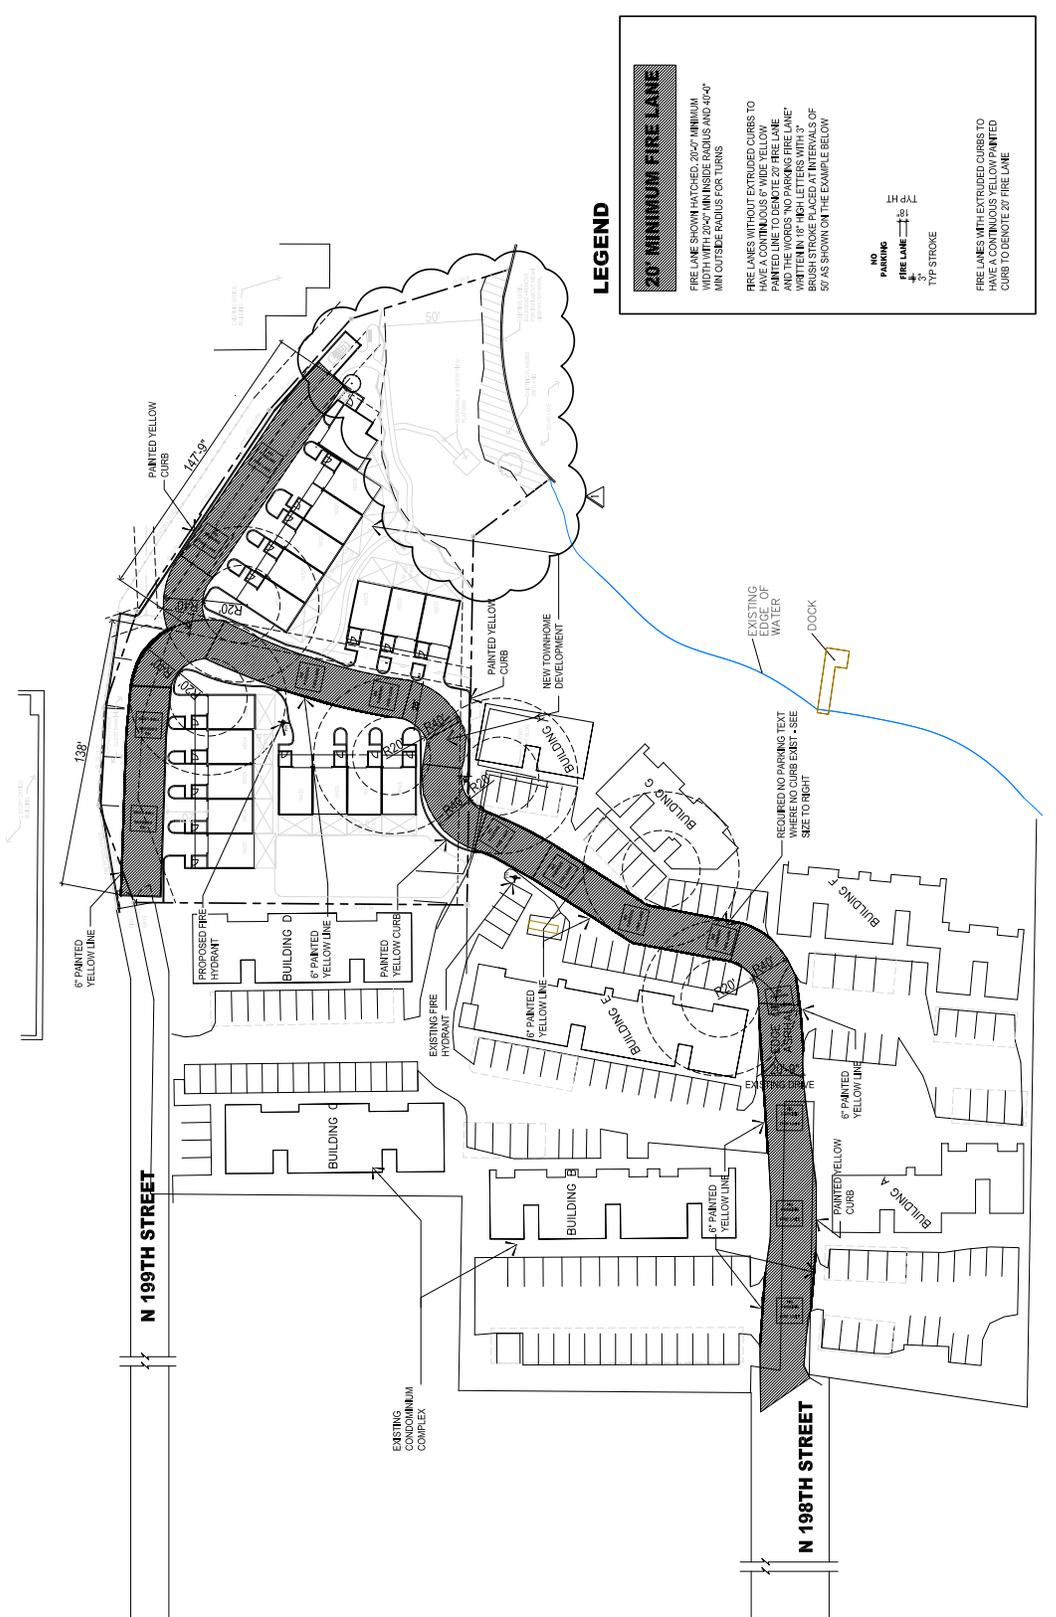

**LEGEND**

- 20' MINIMUM FIRE LANE**  
 FIRE LANE SHOWN HATCHED, 20'-0" MINIMUM WIDTH WITH 20'-0" MIN INSIDE RADIUS AND 40'-0" MIN OUTSIDE RADIUS FOR TURNS
- FIRE LANES WITHOUT EXTRUDED CURBS TO HAVE CONTINUOUS 6" WIDE YELLOW PAINTED CURB WITH THE WORDS "NO PARKING FIRE LANE" WRITTEN IN 18" HIGH LETTERS WITH 3" BRUSH STROKE PLACED AT INTERVALS OF 50' AS SHOWN ON THE EXAMPLE BELOW
- FIRE LANES WITH EXTRUDED CURBS TO HAVE A CONTINUOUS YELLOW PAINTED CURB TO DENOTE 20' FIRE LANE

AURORA AVE N



**FIRE LANE PLAN**

SCALE: 1" = 30'-0"

